

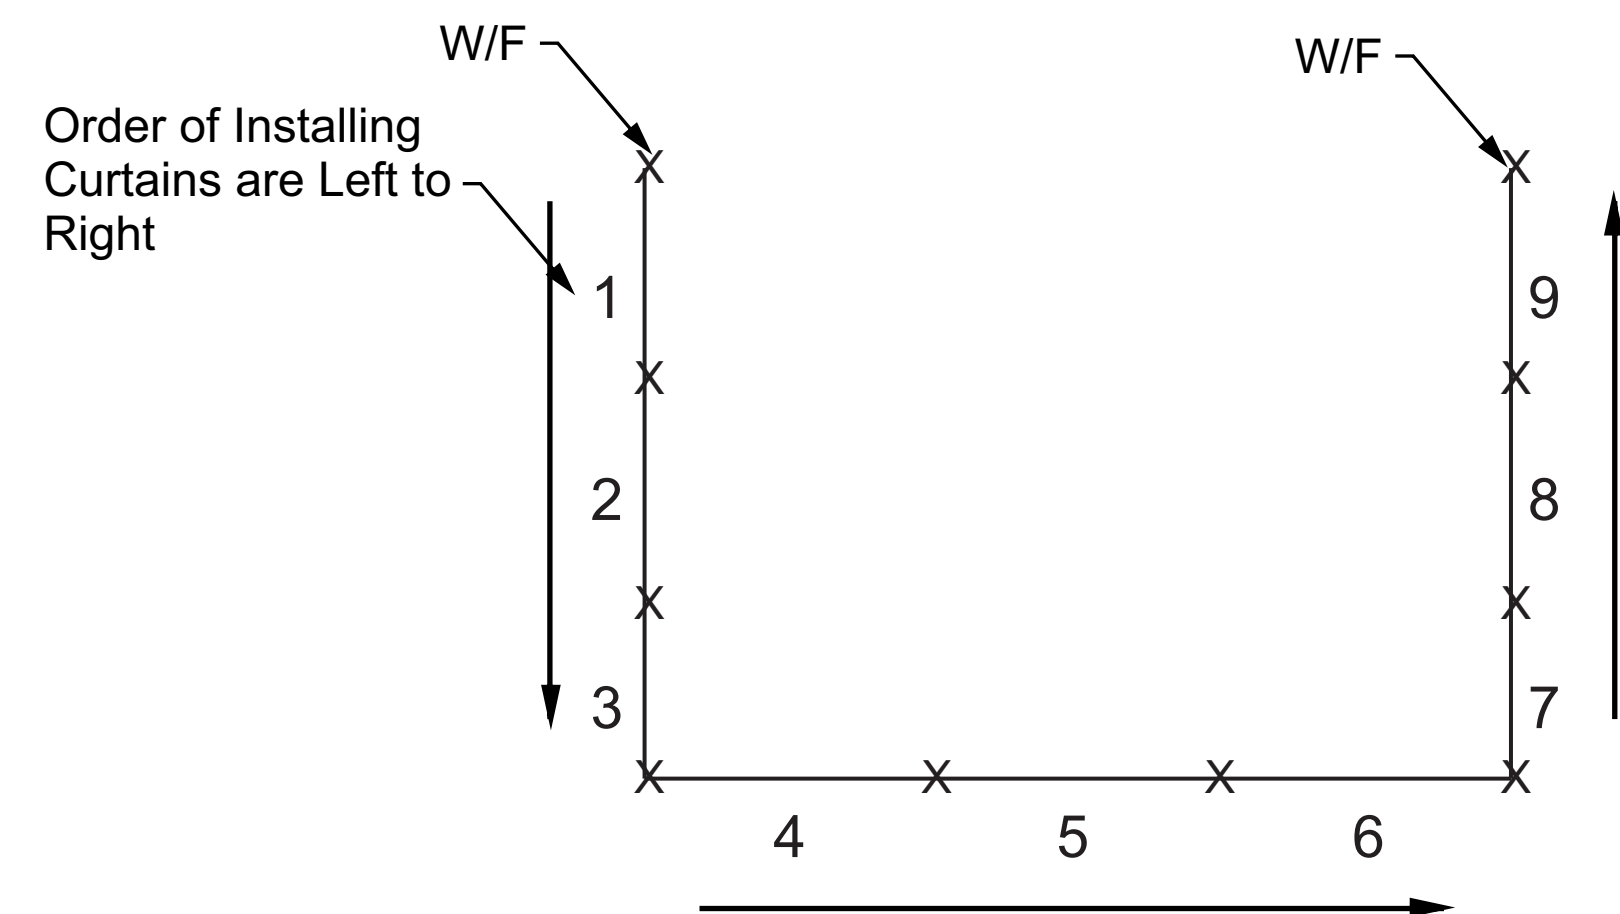



# T2 CUT SHEET

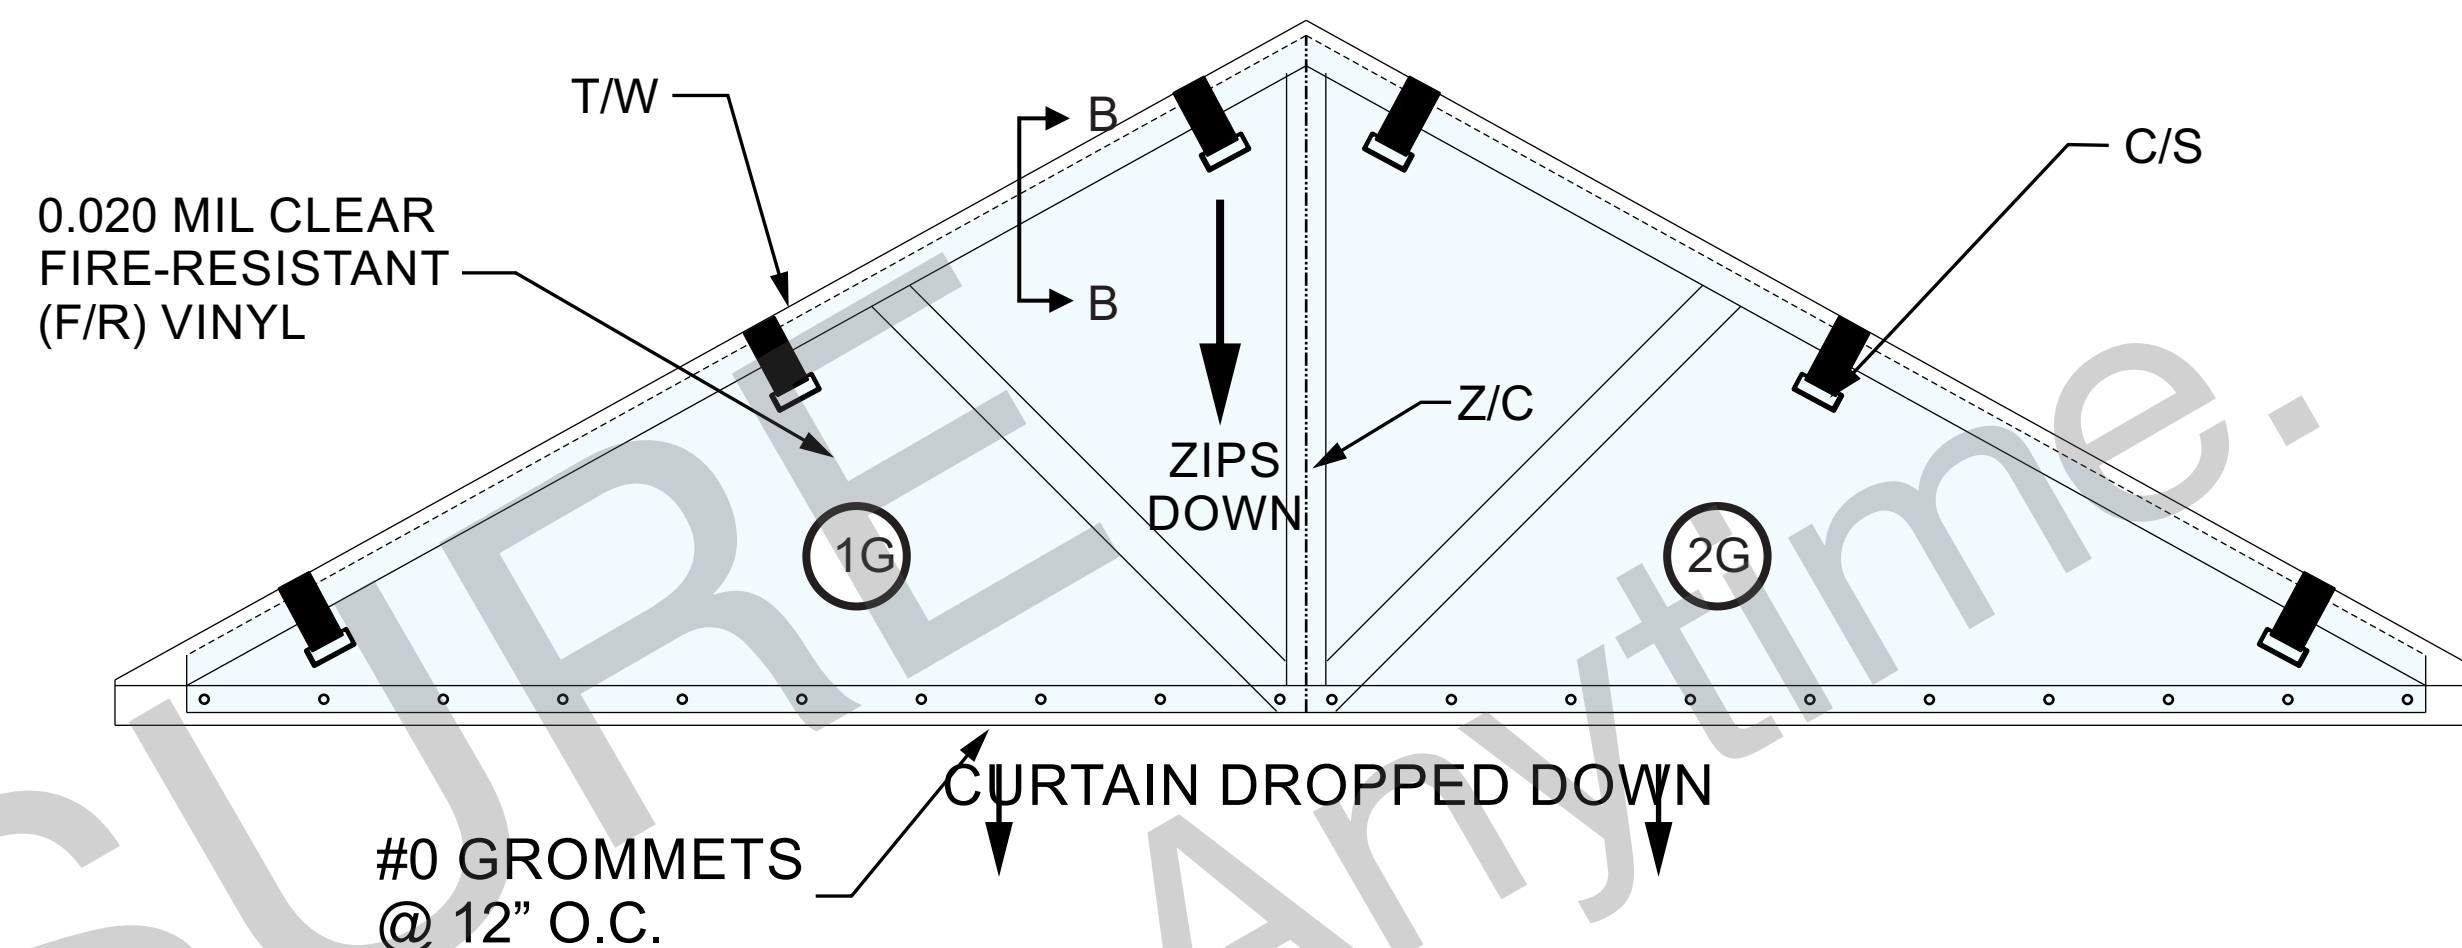


TOP VIEW

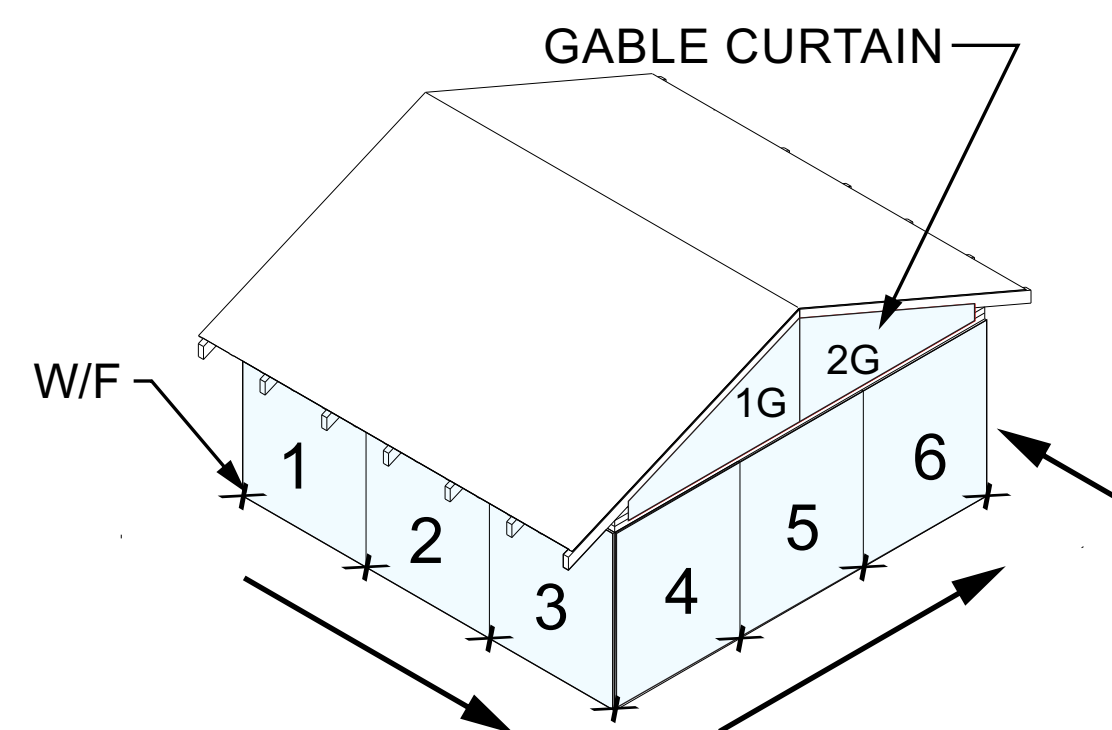

TYPICAL GABLE ROOF CONFIGURATION

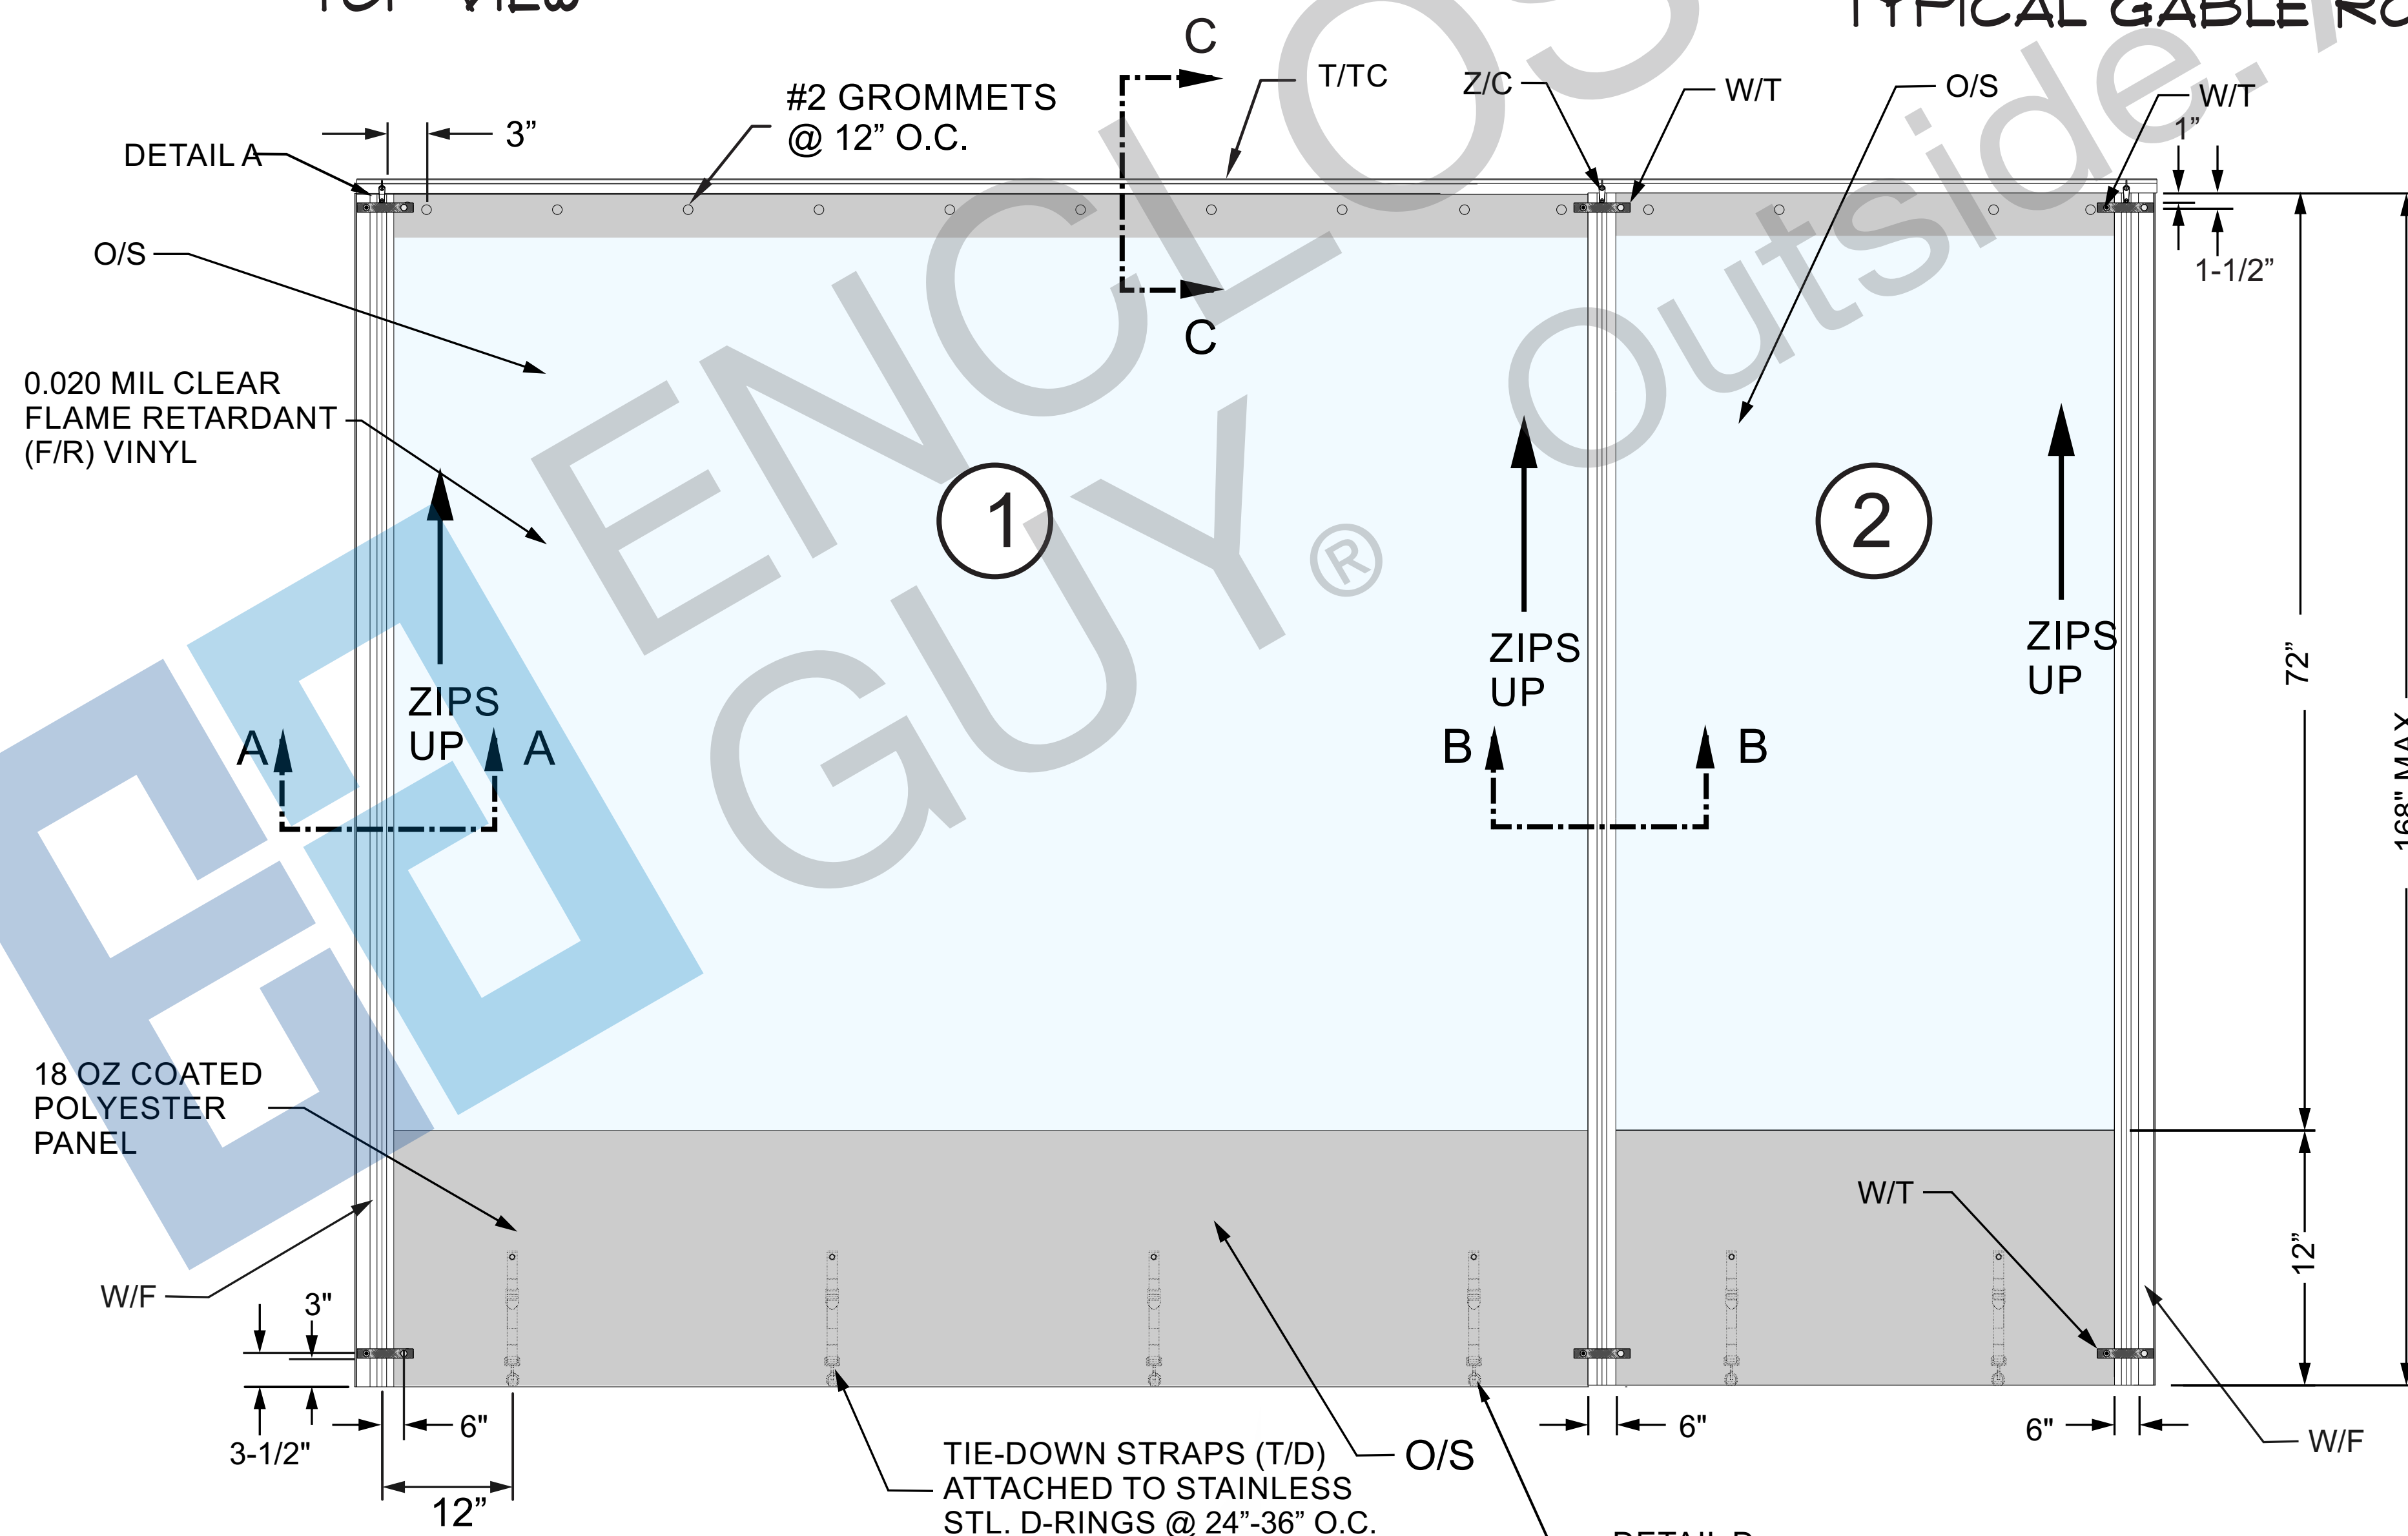

TYPICAL CURTAIN PANEL ELEVATION

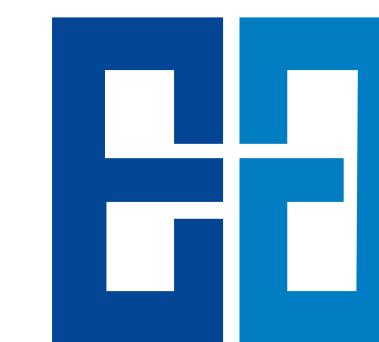

ENCLOSURE  
GUY®

Outside. Anytime.

1507 N. SAINT JOSEPH ST  
GONZALES, TX 78629  
PH: (512) 791-4679

## GENERAL NOTES

- ENCLOSUREGUY TO FIELD VERIFY, DESIGN, BUILD AND INSTALL A (CUSTOM MADE TO ORDER) RETRACTABLE VINYL ENCLOSURE SYSTEM.
- ENCLOSUREGUY TO PROVIDE ALL MATERIALS AND HARDWARE REQUIRED FOR THE PROPER INSTALLATION OF THE ENCLOSURE SYSTEM.
- GENERAL CONTRACTOR SHALL PROVIDE SUFFICIENT BLOCKING TO SECURE TRACK AND OTHER WALL/CEILING MOUNTED ITEMS AS REQUIRED BY ENCLOSUREGUY.

## REVISIONS:

NUMBER	DETAIL	DATE
--------	--------	------

DRAWING TITLE:  
T2 TRACK-& TROLLEY  
ENCLOSURE SYSTEM  
DRAWING NO.:  
T2-0001

PROJECT:

SHEET: D-1

SCALE: NOT TO SCALE

DATE: Revised 02-19-19

DRAWN BY: SG



DISCLOSURE STATEMENT: THIS IS AN ORIGINAL DRAWING CREATED BY ENCLOSUREGUY, AND SHALL AT ALL TIMES REMAIN THE PROPERTY OF THE ENCLOSUREGUY. THESE DRAWINGS MAY BE USED ONLY IN CONNECTION WITH THE PROJECT BEING PLANNED FOR YOU BY ENCLOSUREGUY. THESE DRAWINGS ARE NOT TO BE REPRODUCED, USED, COPIED, EXHIBITED, OR GIVEN TO ANY OTHER COMPANY OR AGENCY IN PART OR WHOLE WITHOUT WRITTEN CONSENT FROM ENCLOSUREGUY. COPYRIGHTS AND INFRINGEMENTS WILL BE ENFORCED AND PROSECUTED.

## KEY


W/F	Weather Flap
R/C	Right Cleat
D/R	D-Ring
Z/C	Zipper Curtain Connection
F/R	Flame RetardantT
I/S	Inside Looking Out
O/S	Outside Looking In
T/D	Tie Down Straps
T/TC	Track and Trolley Curtain System
W/T	Web Tabs/Heavy Duty Zipper Restraints





CURTAIN RETRACTED VIEW

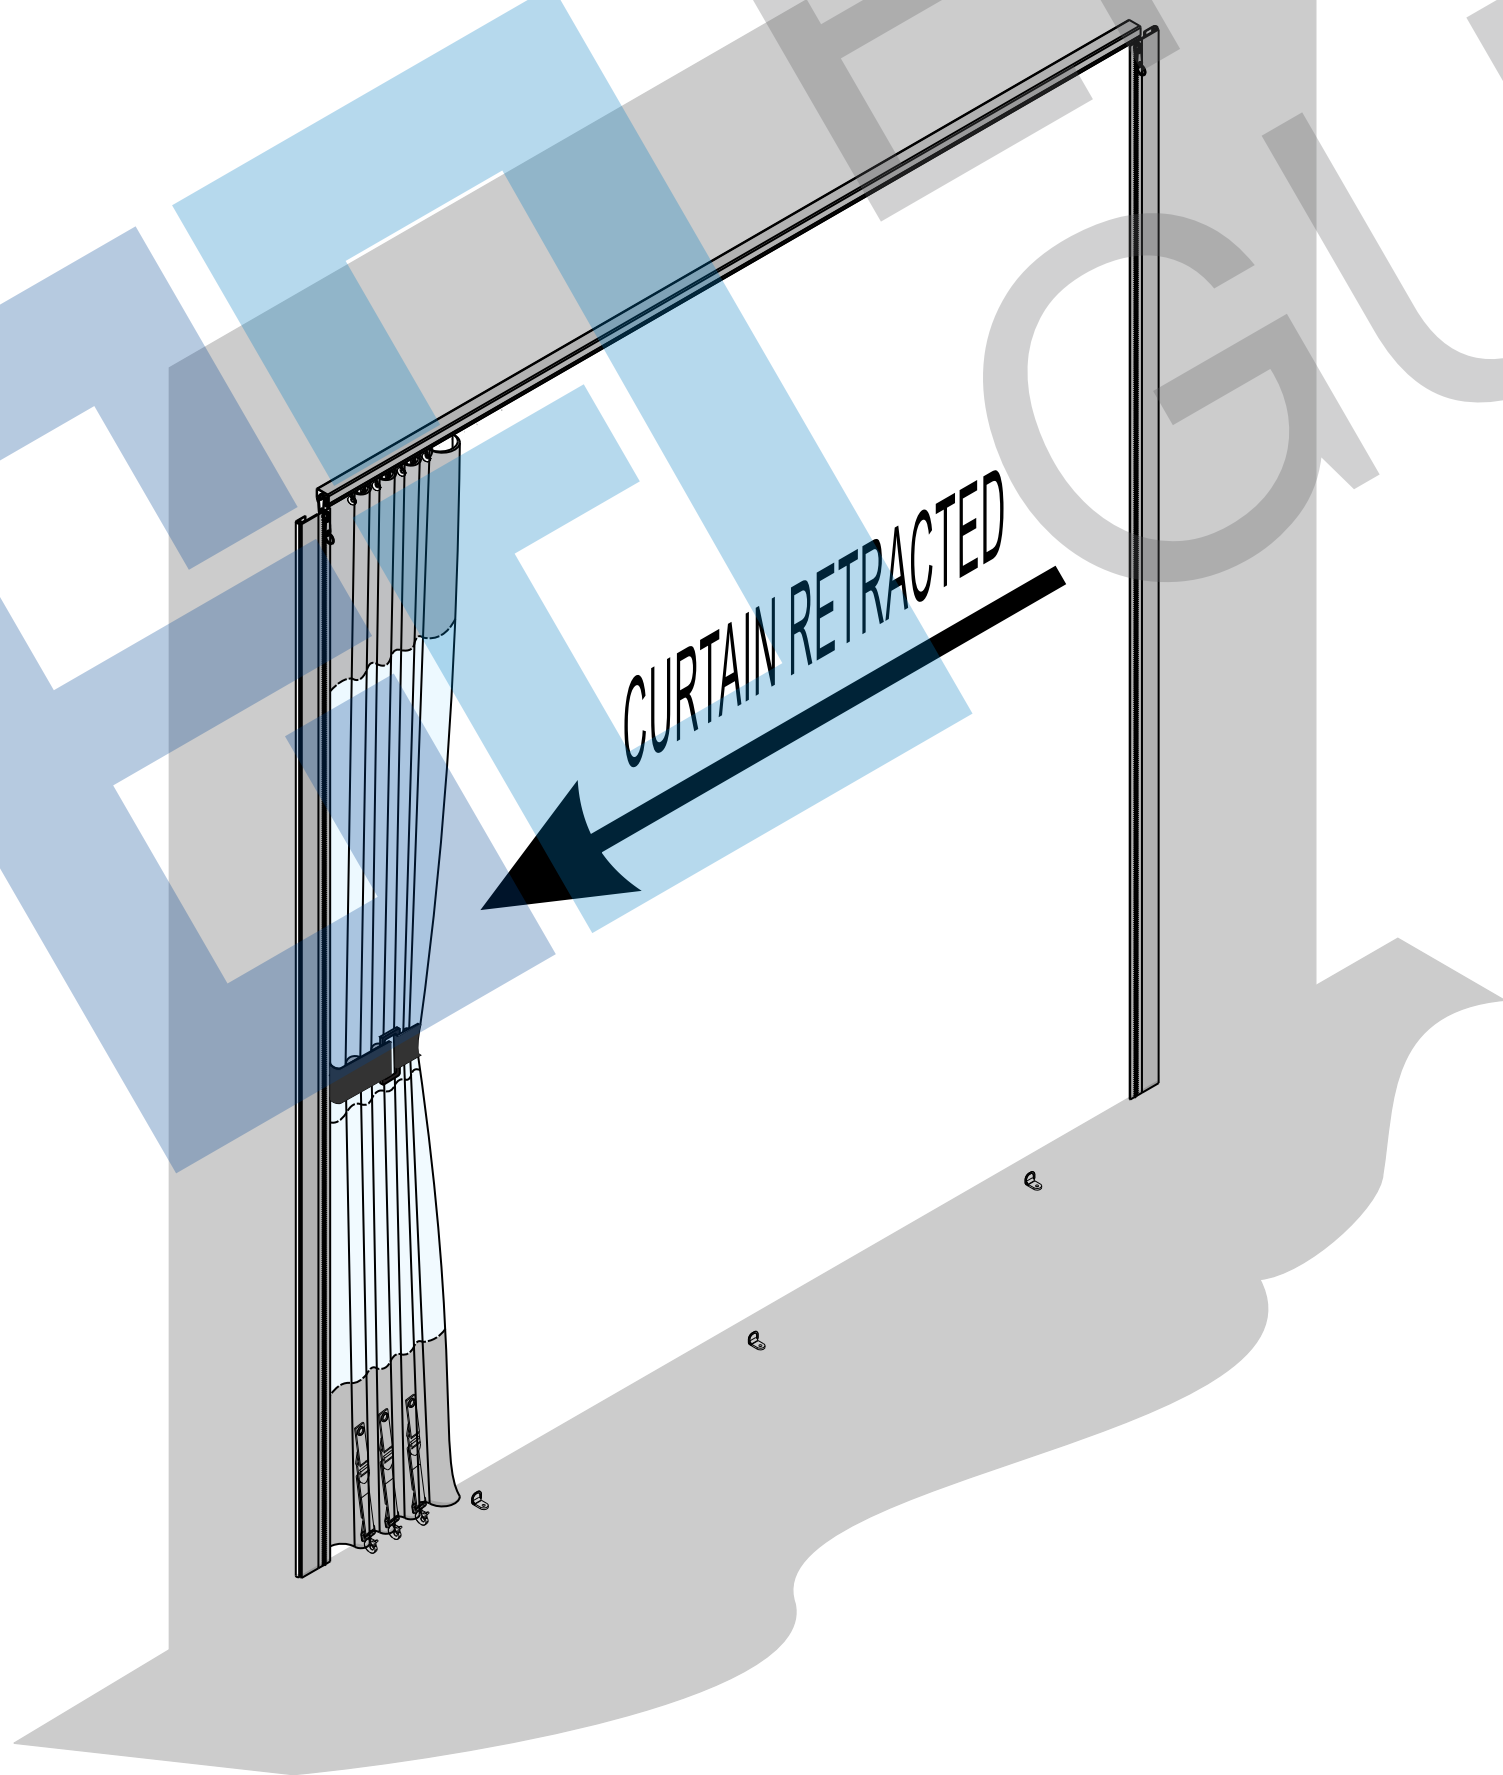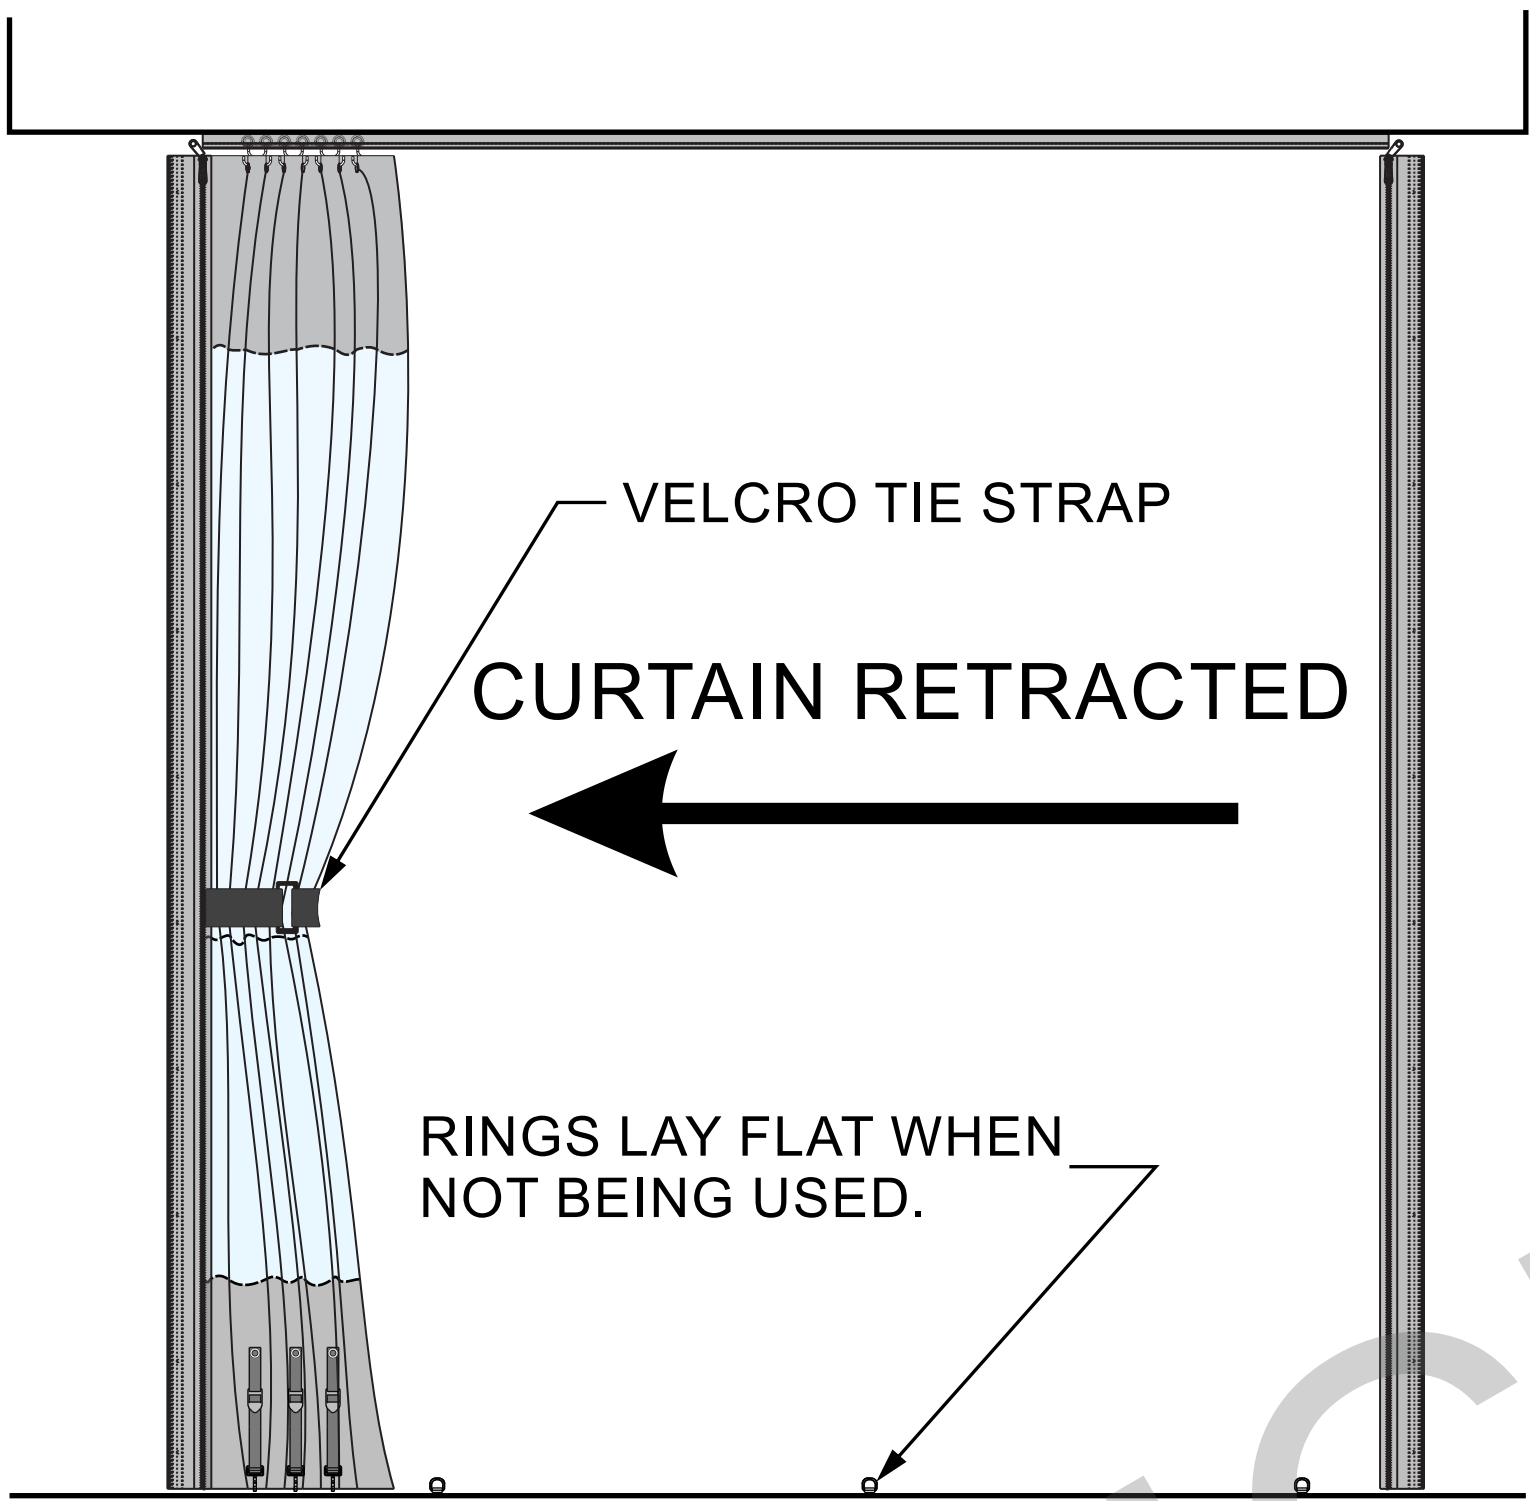

SURE SEAL FLAP

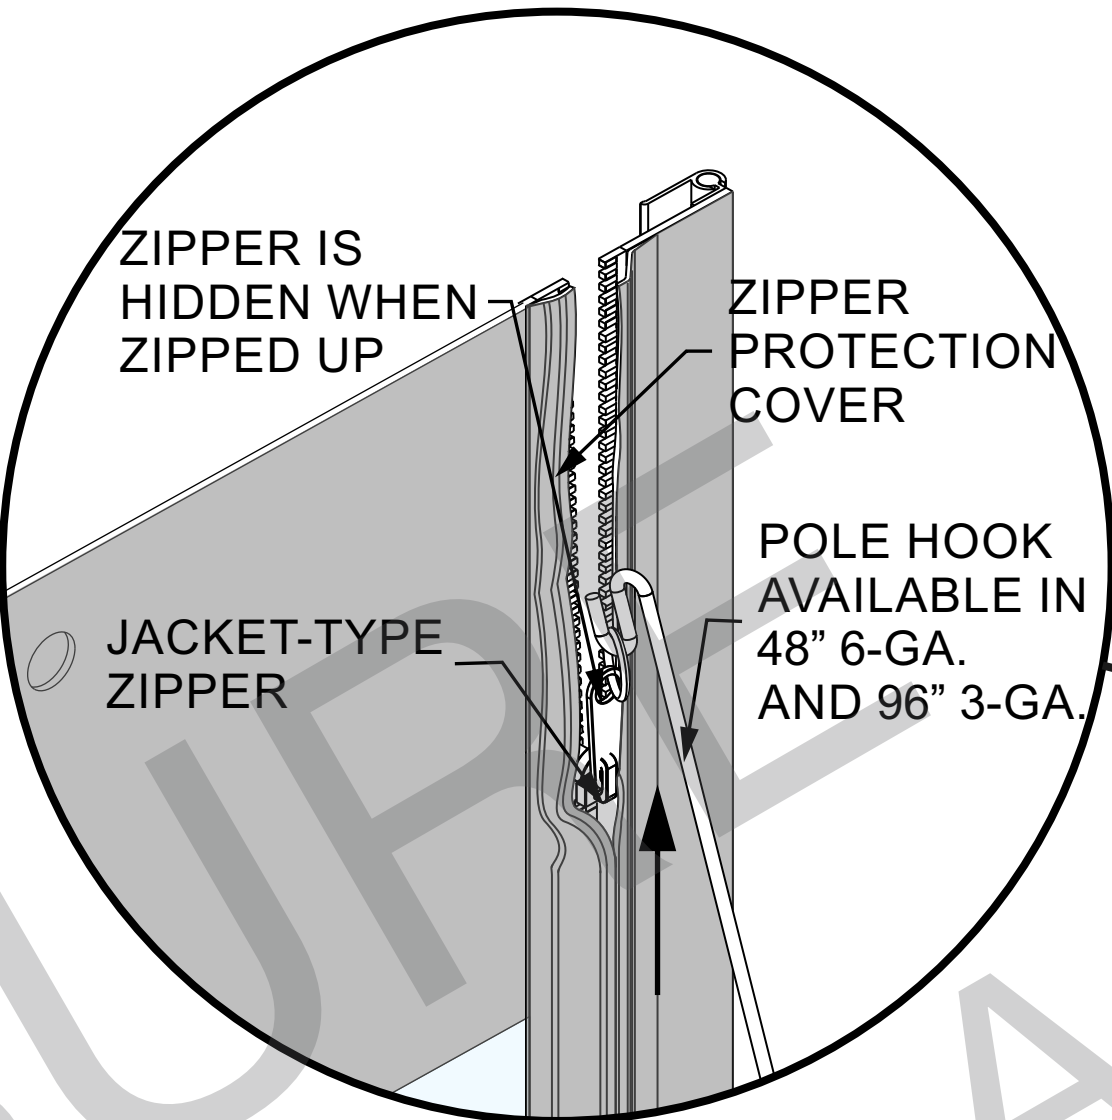

WEATHER FLAP WITH ZIPPER CLOSURE

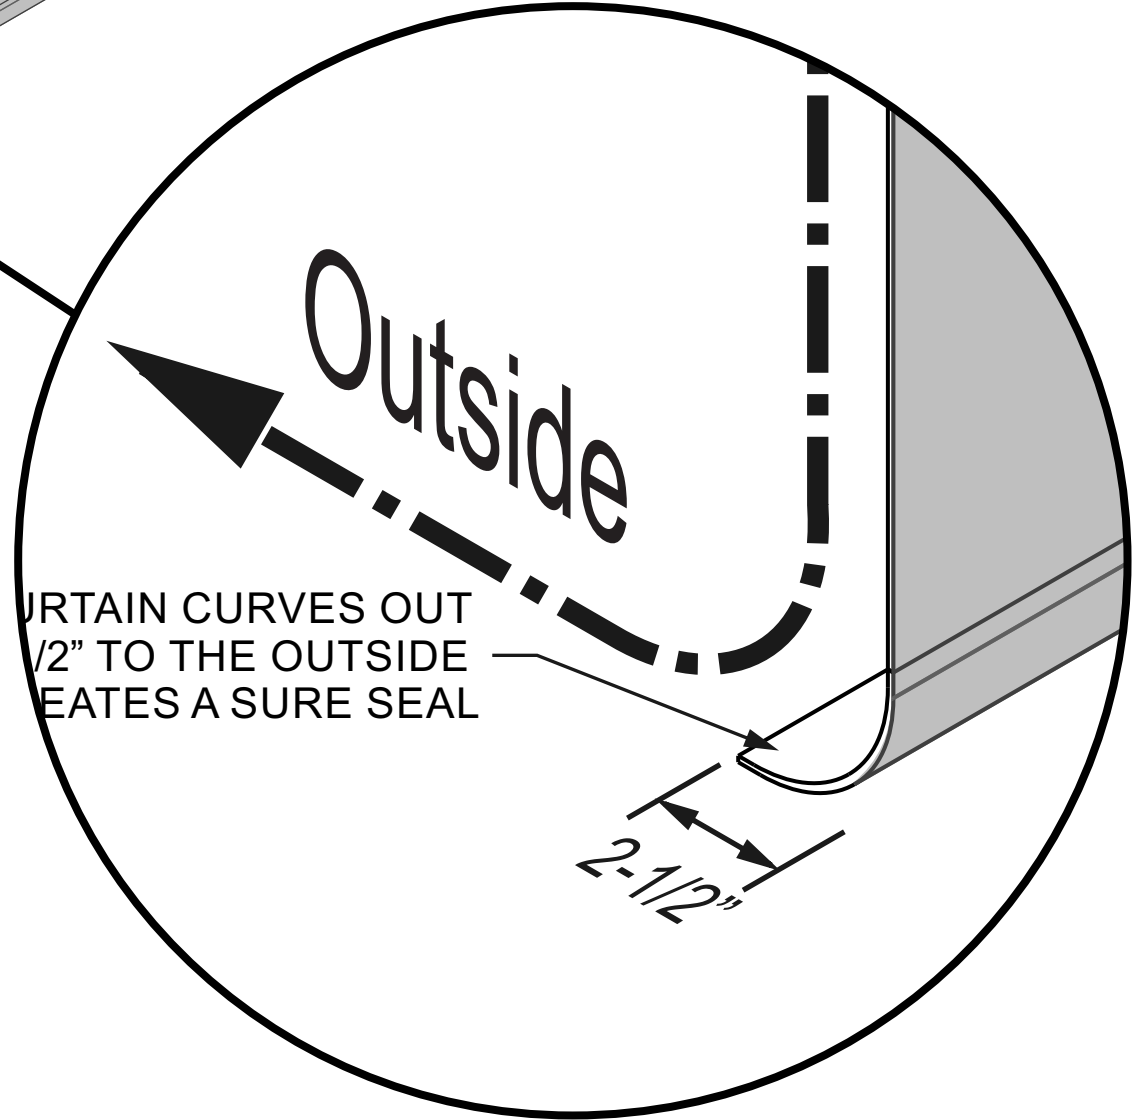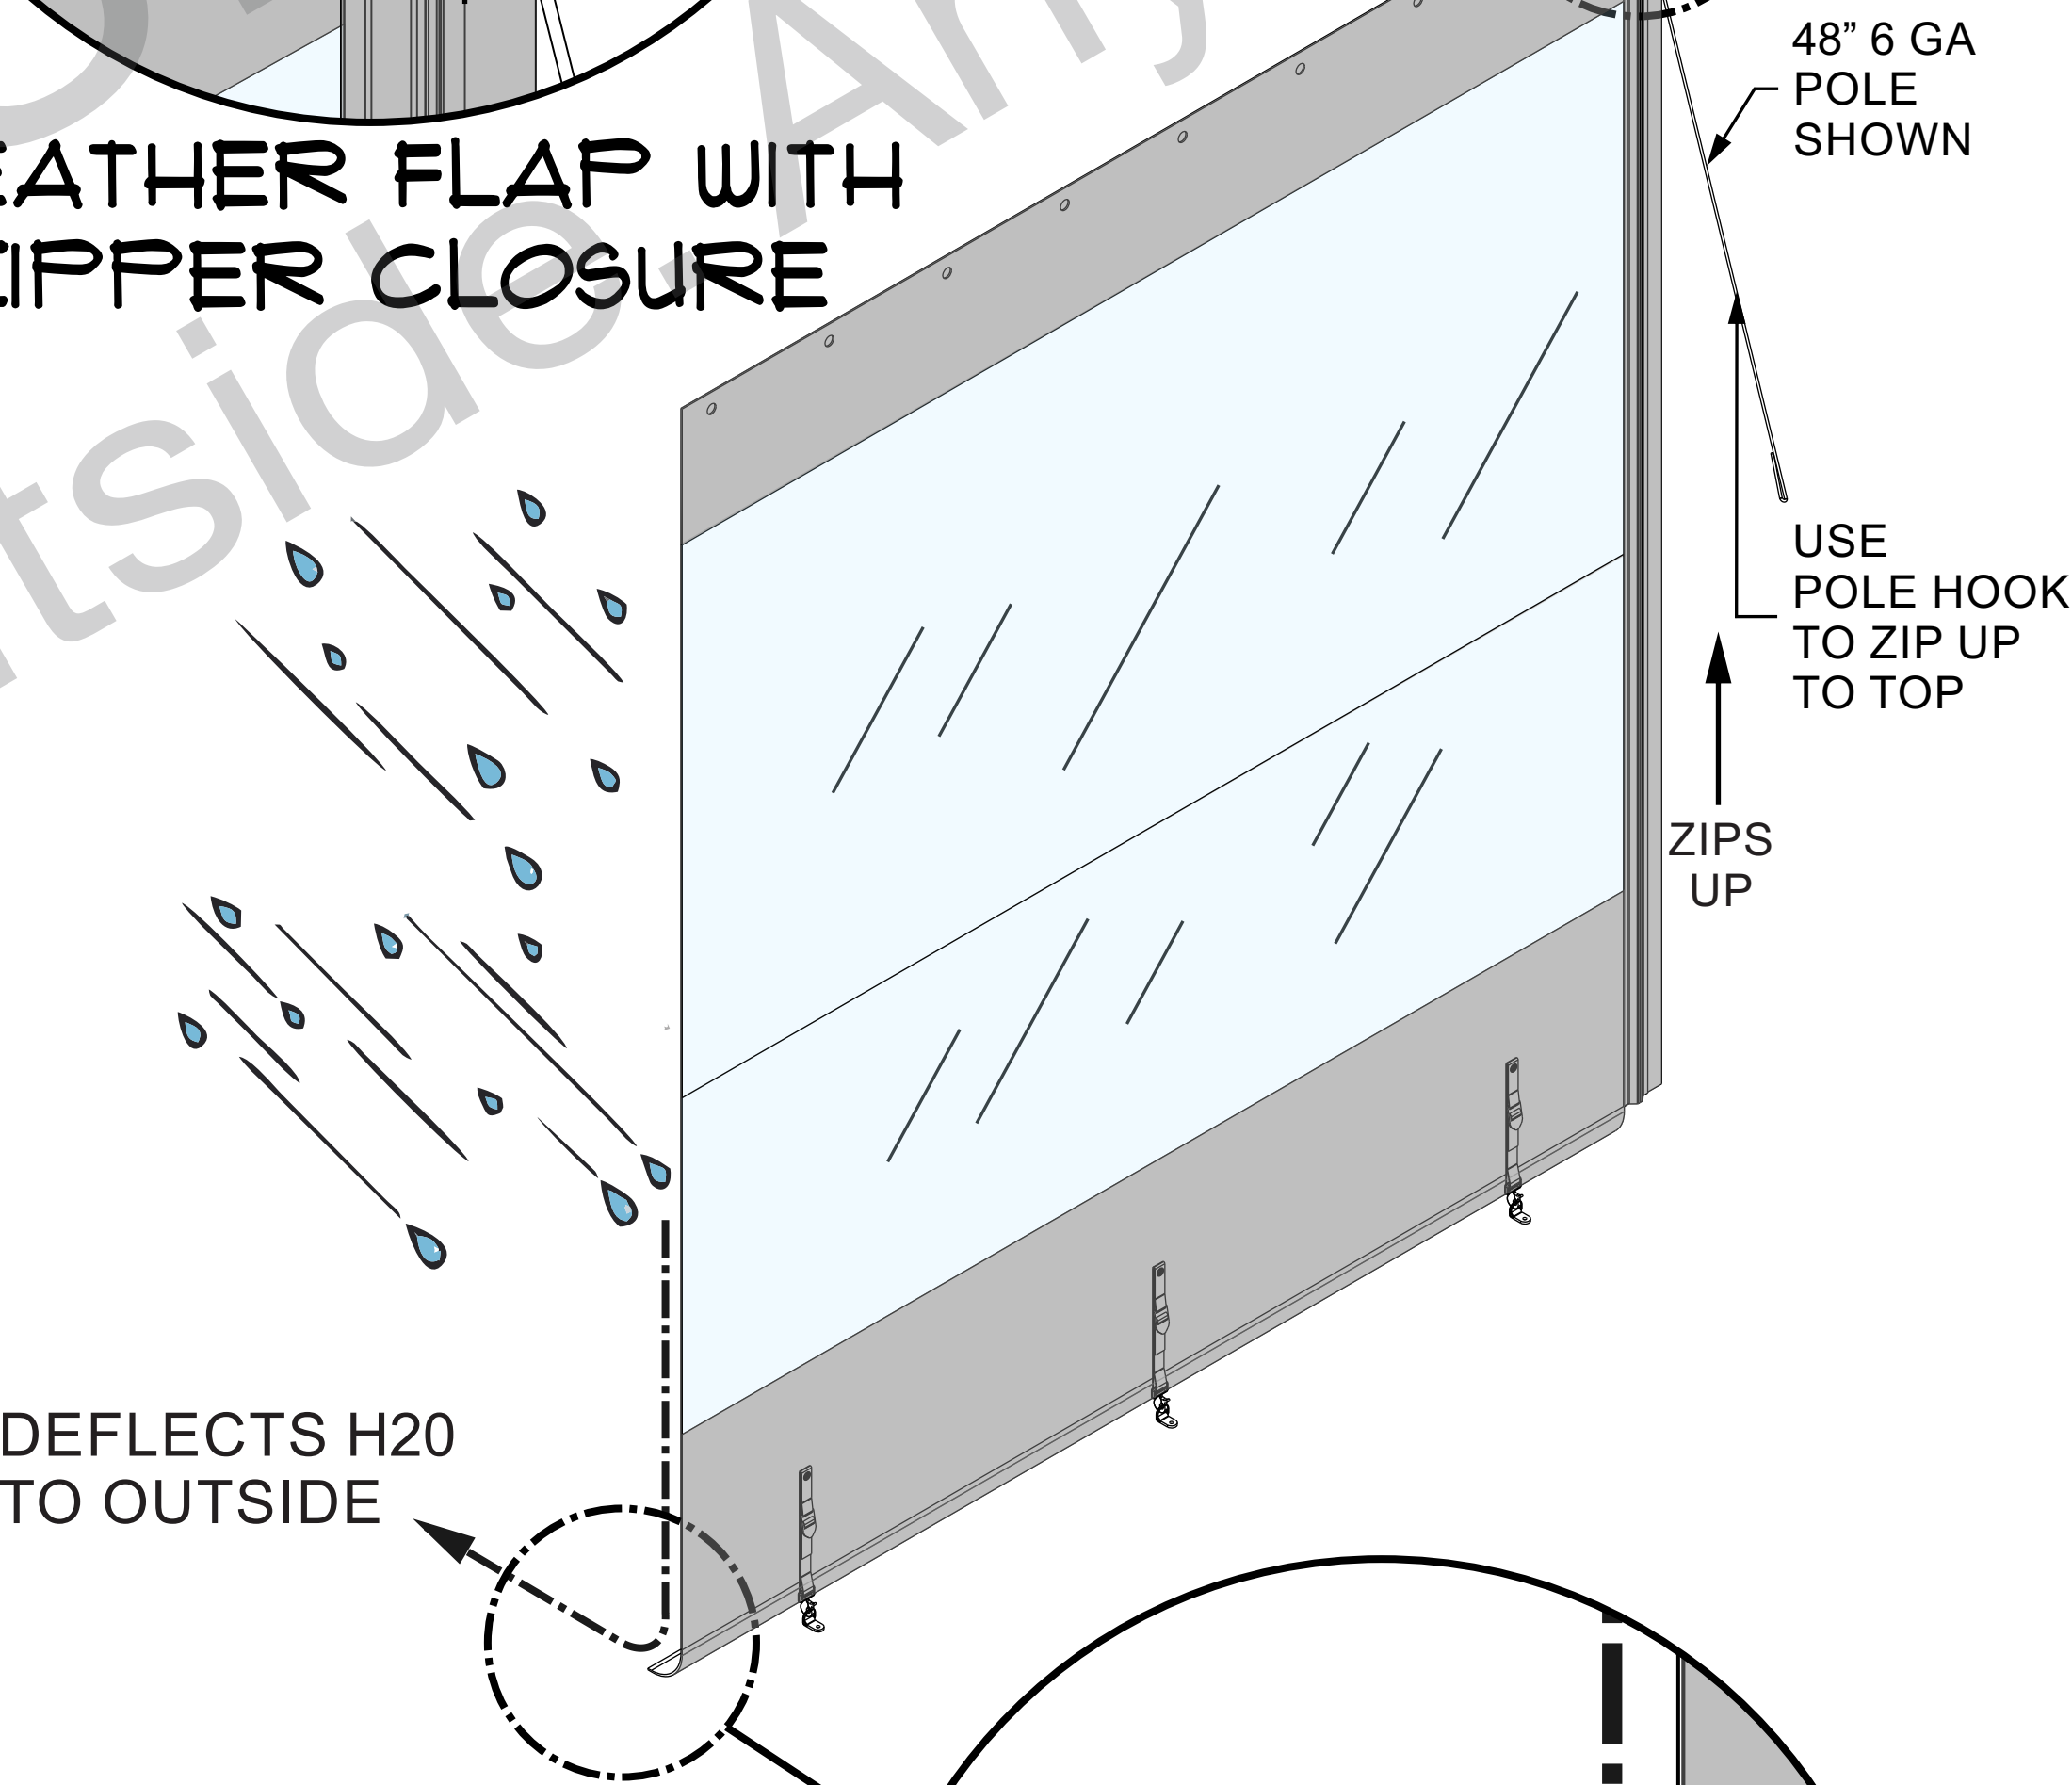

ENCLOSURE  
GUY®

Outside. Anytime.

1507 N. SAINT JOSEPH ST  
GONZALES, TX 78629  
PH: (512) 791-4679

GENERAL NOTES

1. ENCLOSUREGUY TO FIELD VERIFY, DESIGN, BUILD AND INSTALL A (CUSTOM MADE TO ORDER) RETRACTABLE VINYL ENCLOSURE SYSTEM.
2. ENCLOSUREGUY TO PROVIDE ALL MATERIALS AND HARDWARE REQUIRED FOR THE PROPER INSTALLATION OF THE ENCLOSURE SYSTEM.
3. GENERAL CONTRACTOR SHALL PROVIDE SUFFICIENT BLOCKING TO SECURE TRACK AND OTHER WALL/CEILING MOUNTED ITEMS AS REQUIRED BY ENCLOSUREGUY.

REVISIONS:

NUMBER	DETAIL	DATE

DRAWING TITLE:  
T2 TRACK-& TROLLEY  
ENCLOSURE CURTAIN  
DRAWING NO.:  
T2-0001

PROJECT:

SHEET: D-2

SCALE: NOT TO SCALE

DATE: Revised 02-19-19

DRAWN BY: SG

DISCLOSURE STATEMENT: THIS IS AN ORIGINAL DRAWING CREATED BY ENCLOSUREGUY, AND SHALL AT ALL TIMES REMAIN THE PROPERTY OF THE ENCLOSUREGUY. THESE DRAWINGS MAY BE USED ONLY IN CONNECTION WITH THE PROJECT BEING PLANNED FOR YOU BY ENCLOSUREGUY. THESE DRAWINGS ARE NOT TO BE REPRODUCED, USED, COPIED, EXHIBITED, OR GIVEN TO ANY OTHER COMPANY OR AGENCY IN PART OR WHOLE WITHOUT WRITTEN CONSENT FROM ENCLOSUREGUY. COPYRIGHTS AND INFRINGEMENTS WILL BE ENFORCED AND PROSECUTED.



KEY T2 TRACK & TROLLEY DETAILS AND CROSS SECTIONS



ENCLOSURE GUY®

Outside. Anytime.

1507 N. SAINT JOSEPH ST  
GONZALES, TX 78629  
PH: (512) 791-4679

GENERAL NOTES

- 1. ENCLOSUREGUY TO FIELD VERIFY, DESIGN, BUILD AND INSTALL A (CUSTOM MADE TO ORDER) RETRACTABLE VINYL ENCLOSURE SYSTEM.
- 2. ENCLOSUREGUY TO PROVIDE ALL MATERIALS AND HARDWARE REQUIRED FOR THE PROPER INSTALLATION OF THE ENCLOSURE SYSTEM.
- 3. GENERAL CONTRACTOR SHALL PROVIDE SUFFICIENT BLOCKING TO SECURE TRACK AND OTHER WALL/CEILING MOUNTED ITEMS AS REQUIRED BY ENCLOSUREGUY.

REVISIONS:

NUMBER	DETAIL	DATE

DRAWING TITLE:  
KEY T2 TRACK & TROLLEY  
DETAILS AND CROSS SECTIONS  
DRAWING NO.:  
T2-0001

PROJECT:




SHEET: D-3

SCALE: NOT TO SCALE


DATE: Revised 02-19-19

DRAWN BY: SG



DISCLOSURE STATEMENT: THIS IS AN ORIGINAL DRAWING CREATED BY ENCLOSUREGUY, AND SHALL AT ALL TIMES REMAIN THE PROPERTY OF THE ENCLOSUREGUY. THESE DRAWINGS MAY BE USED ONLY IN CONNECTION WITH THE PROJECT BEING PLANNED FOR YOU BY ENCLOSUREGUY. THESE DRAWINGS ARE NOT TO BE REPRODUCED, USED, COPIED, EXHIBITED, OR GIVEN TO ANY OTHER COMPANY OR AGENCY IN PART OR WHOLE WITHOUT WRITTEN CONSENT FROM ENCLOSUREGUY. COPYRIGHTS AND INFRINGEMENTS WILL BE ENFORCED AND PROSECUTED.

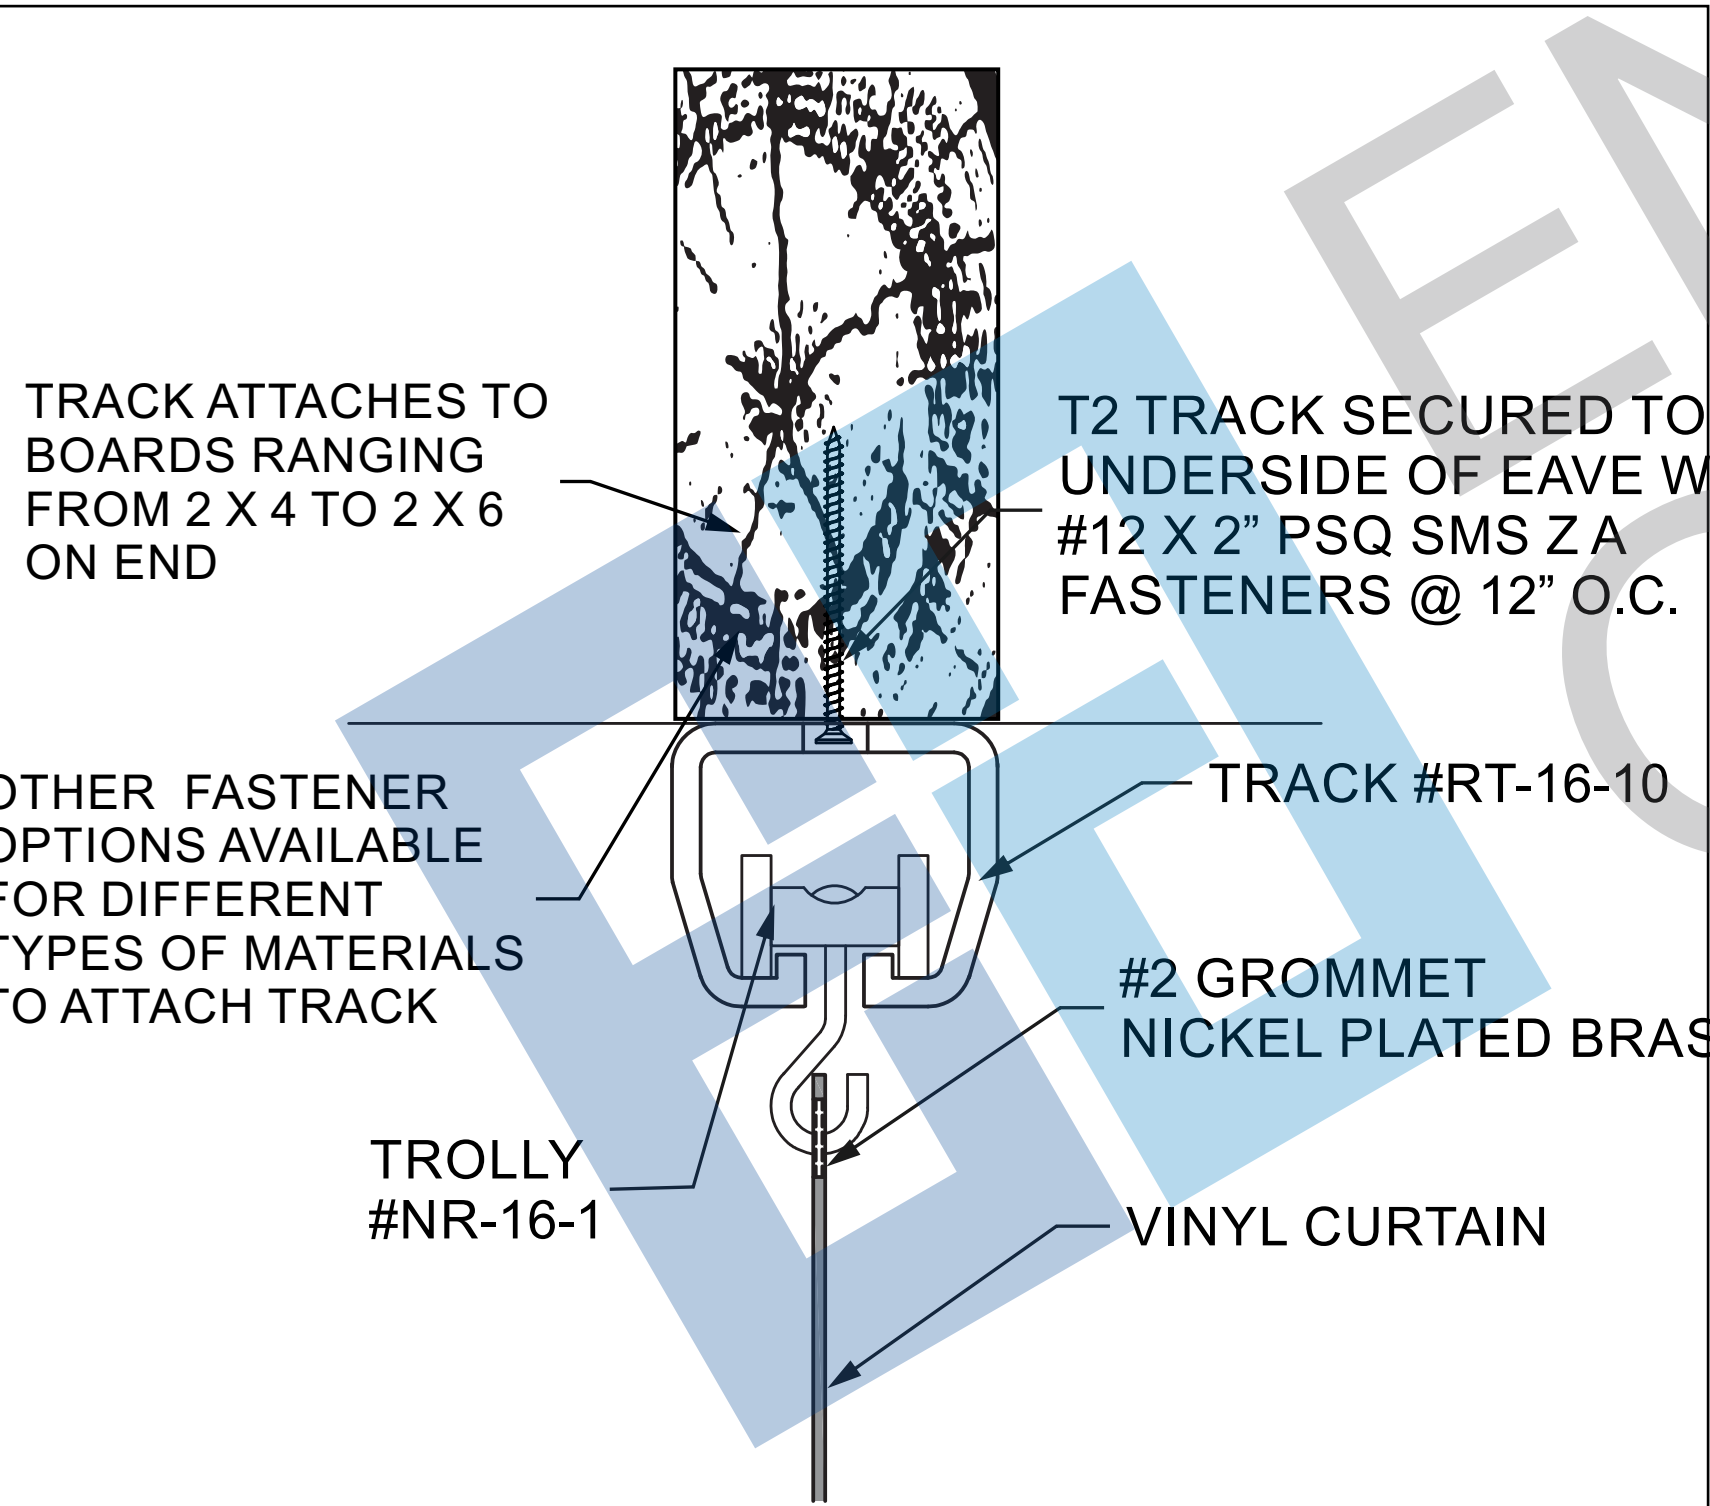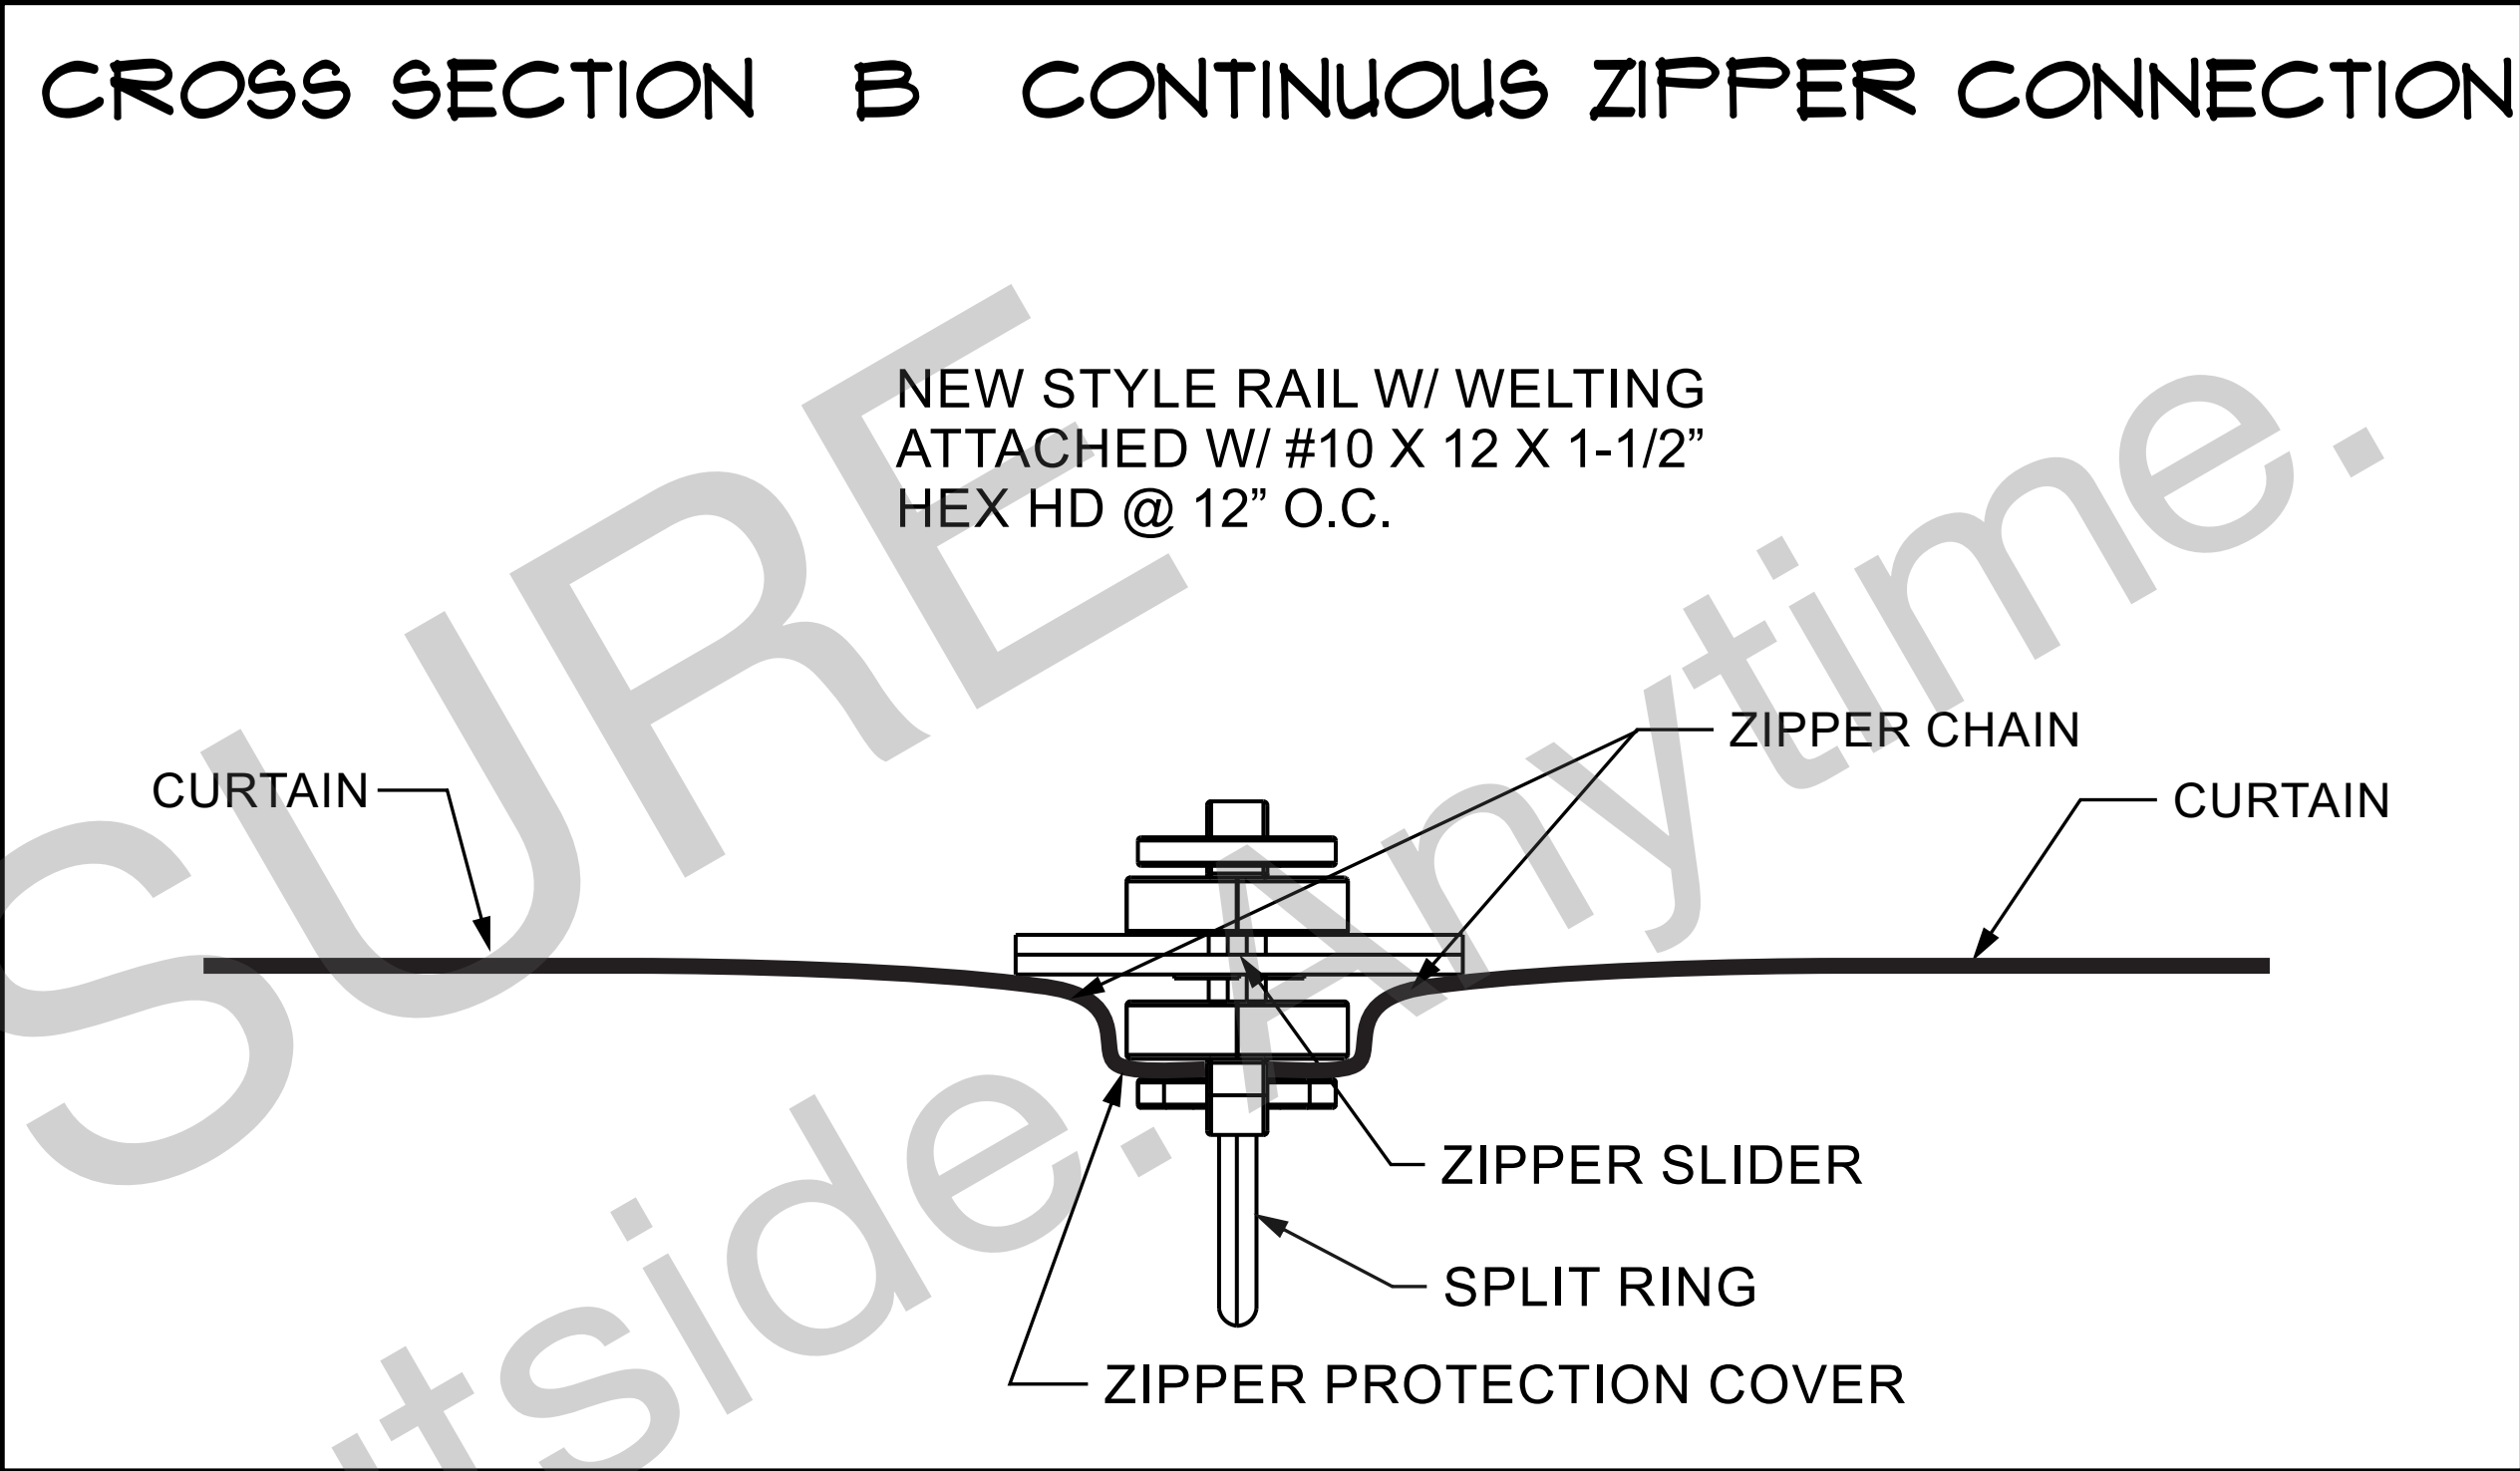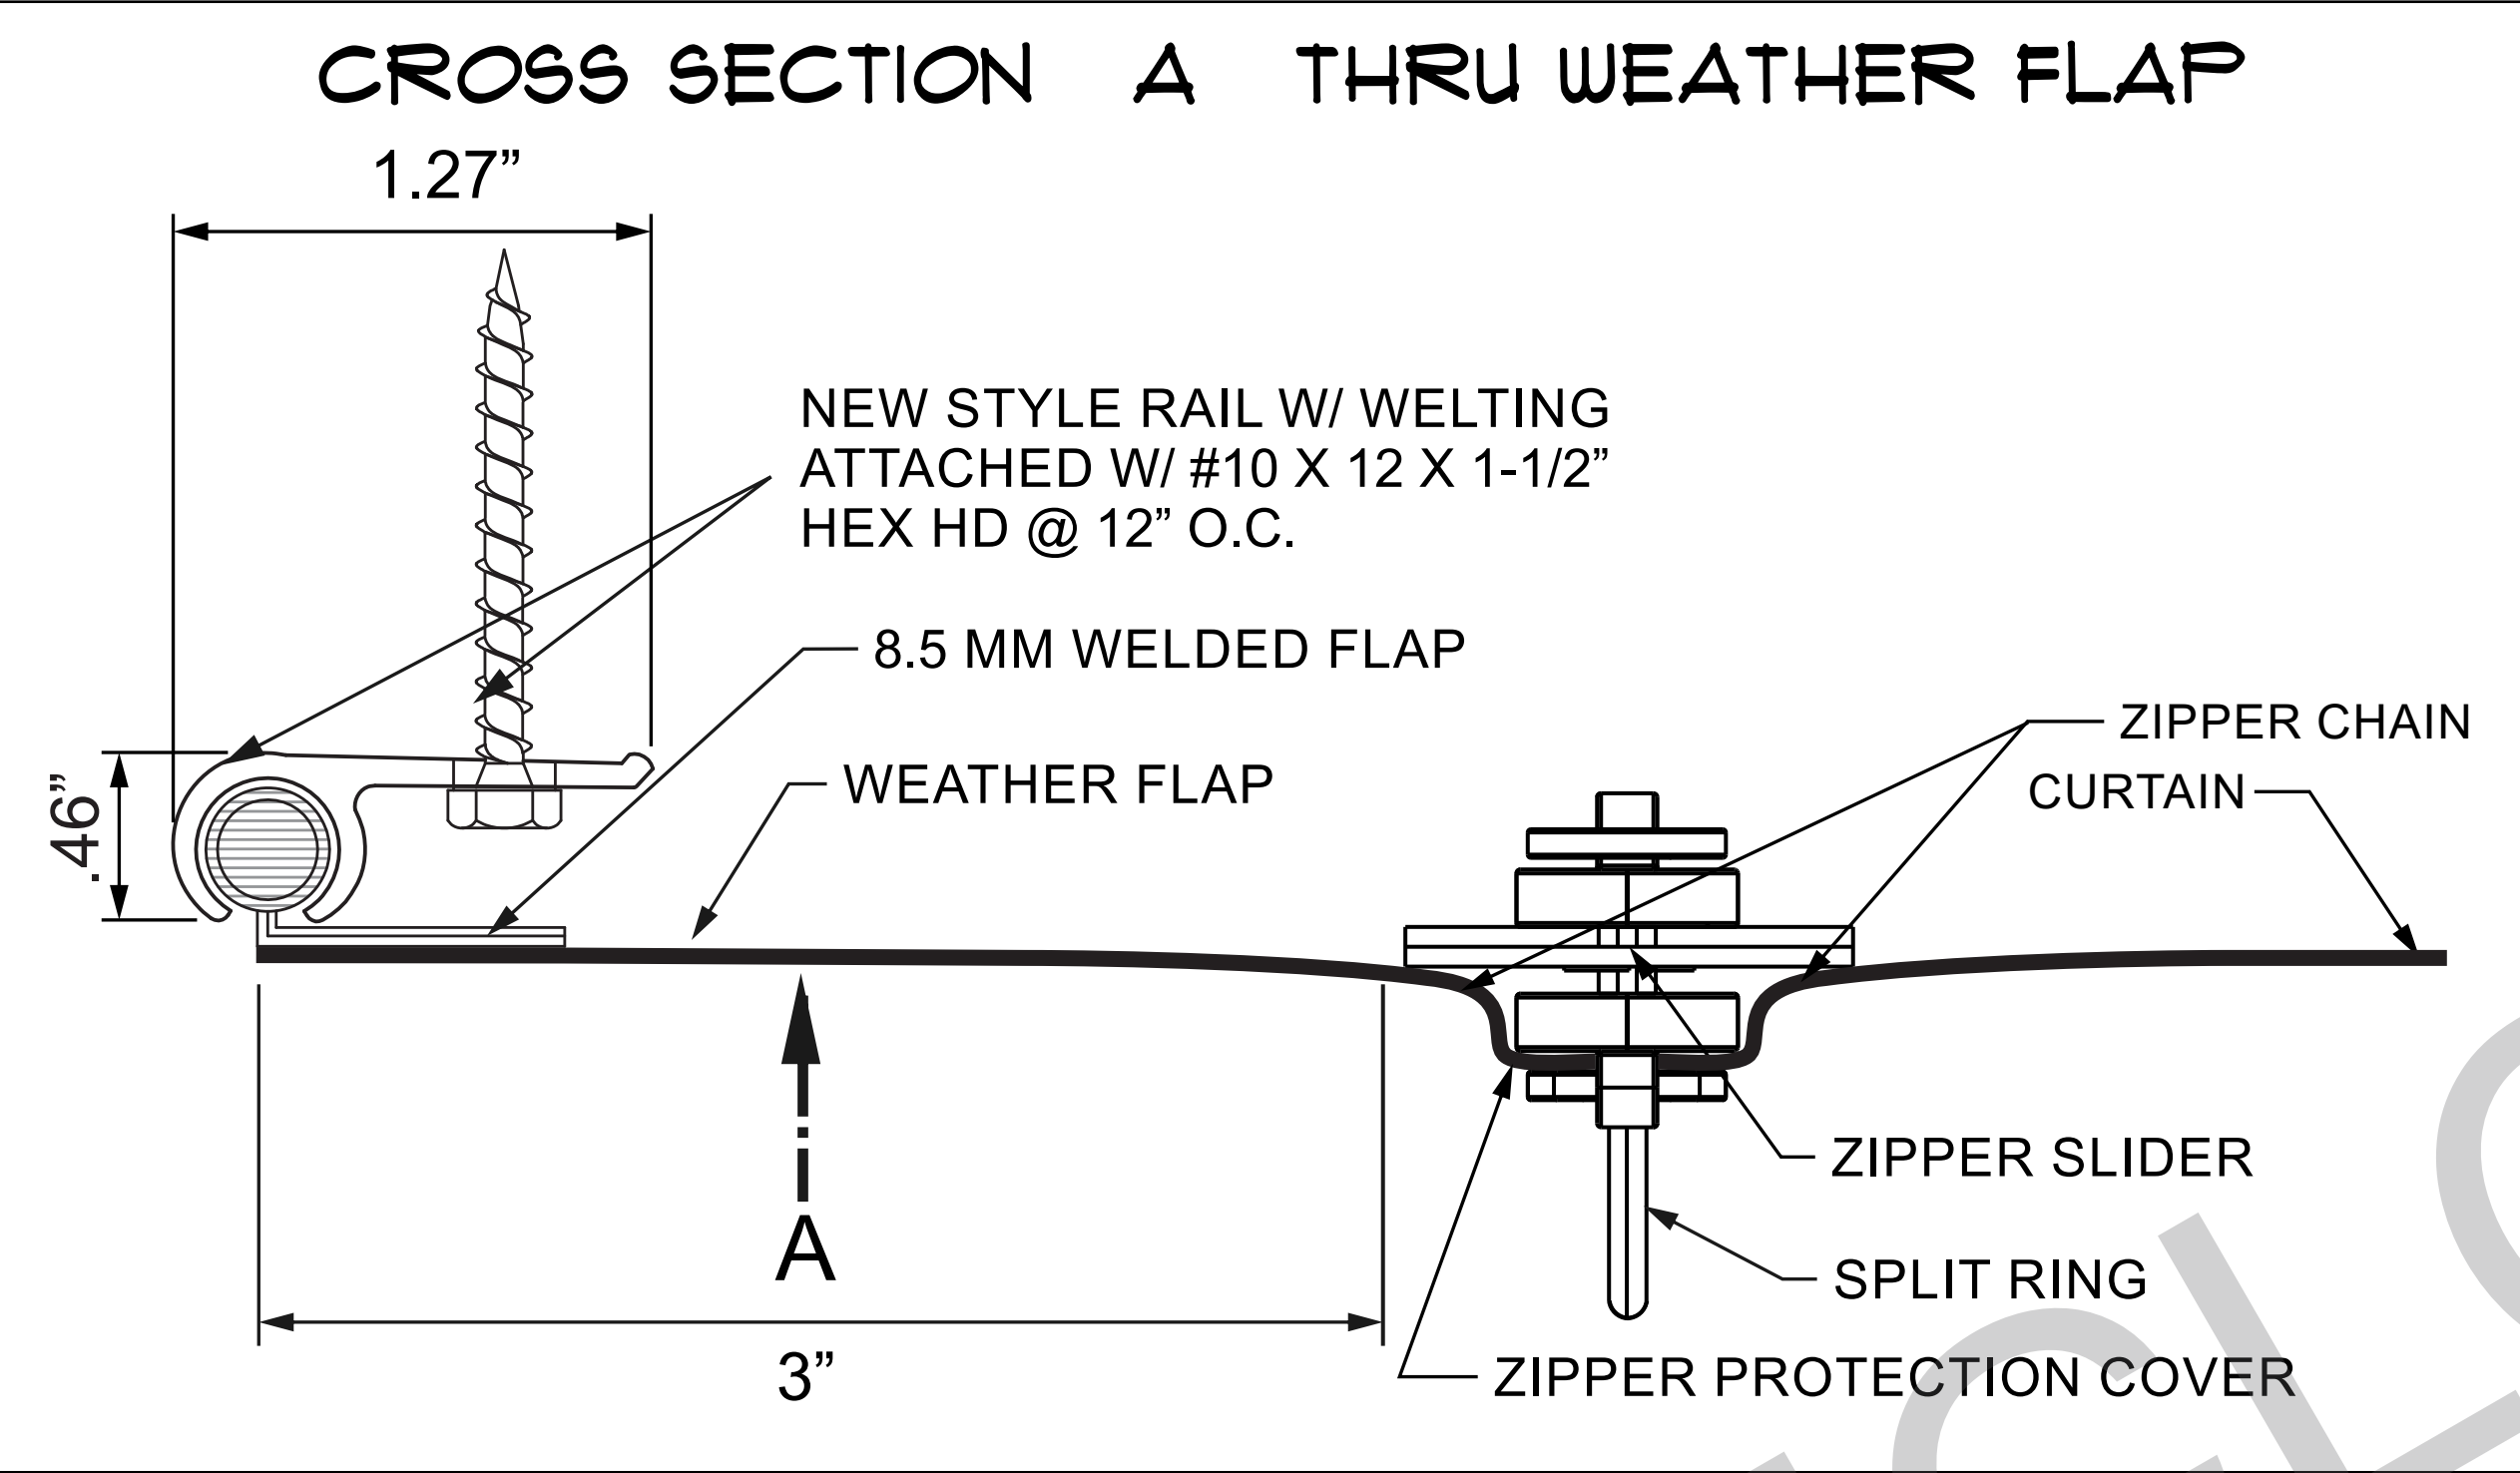

CROSS SECTION "C" TRACK ATTACHMENT

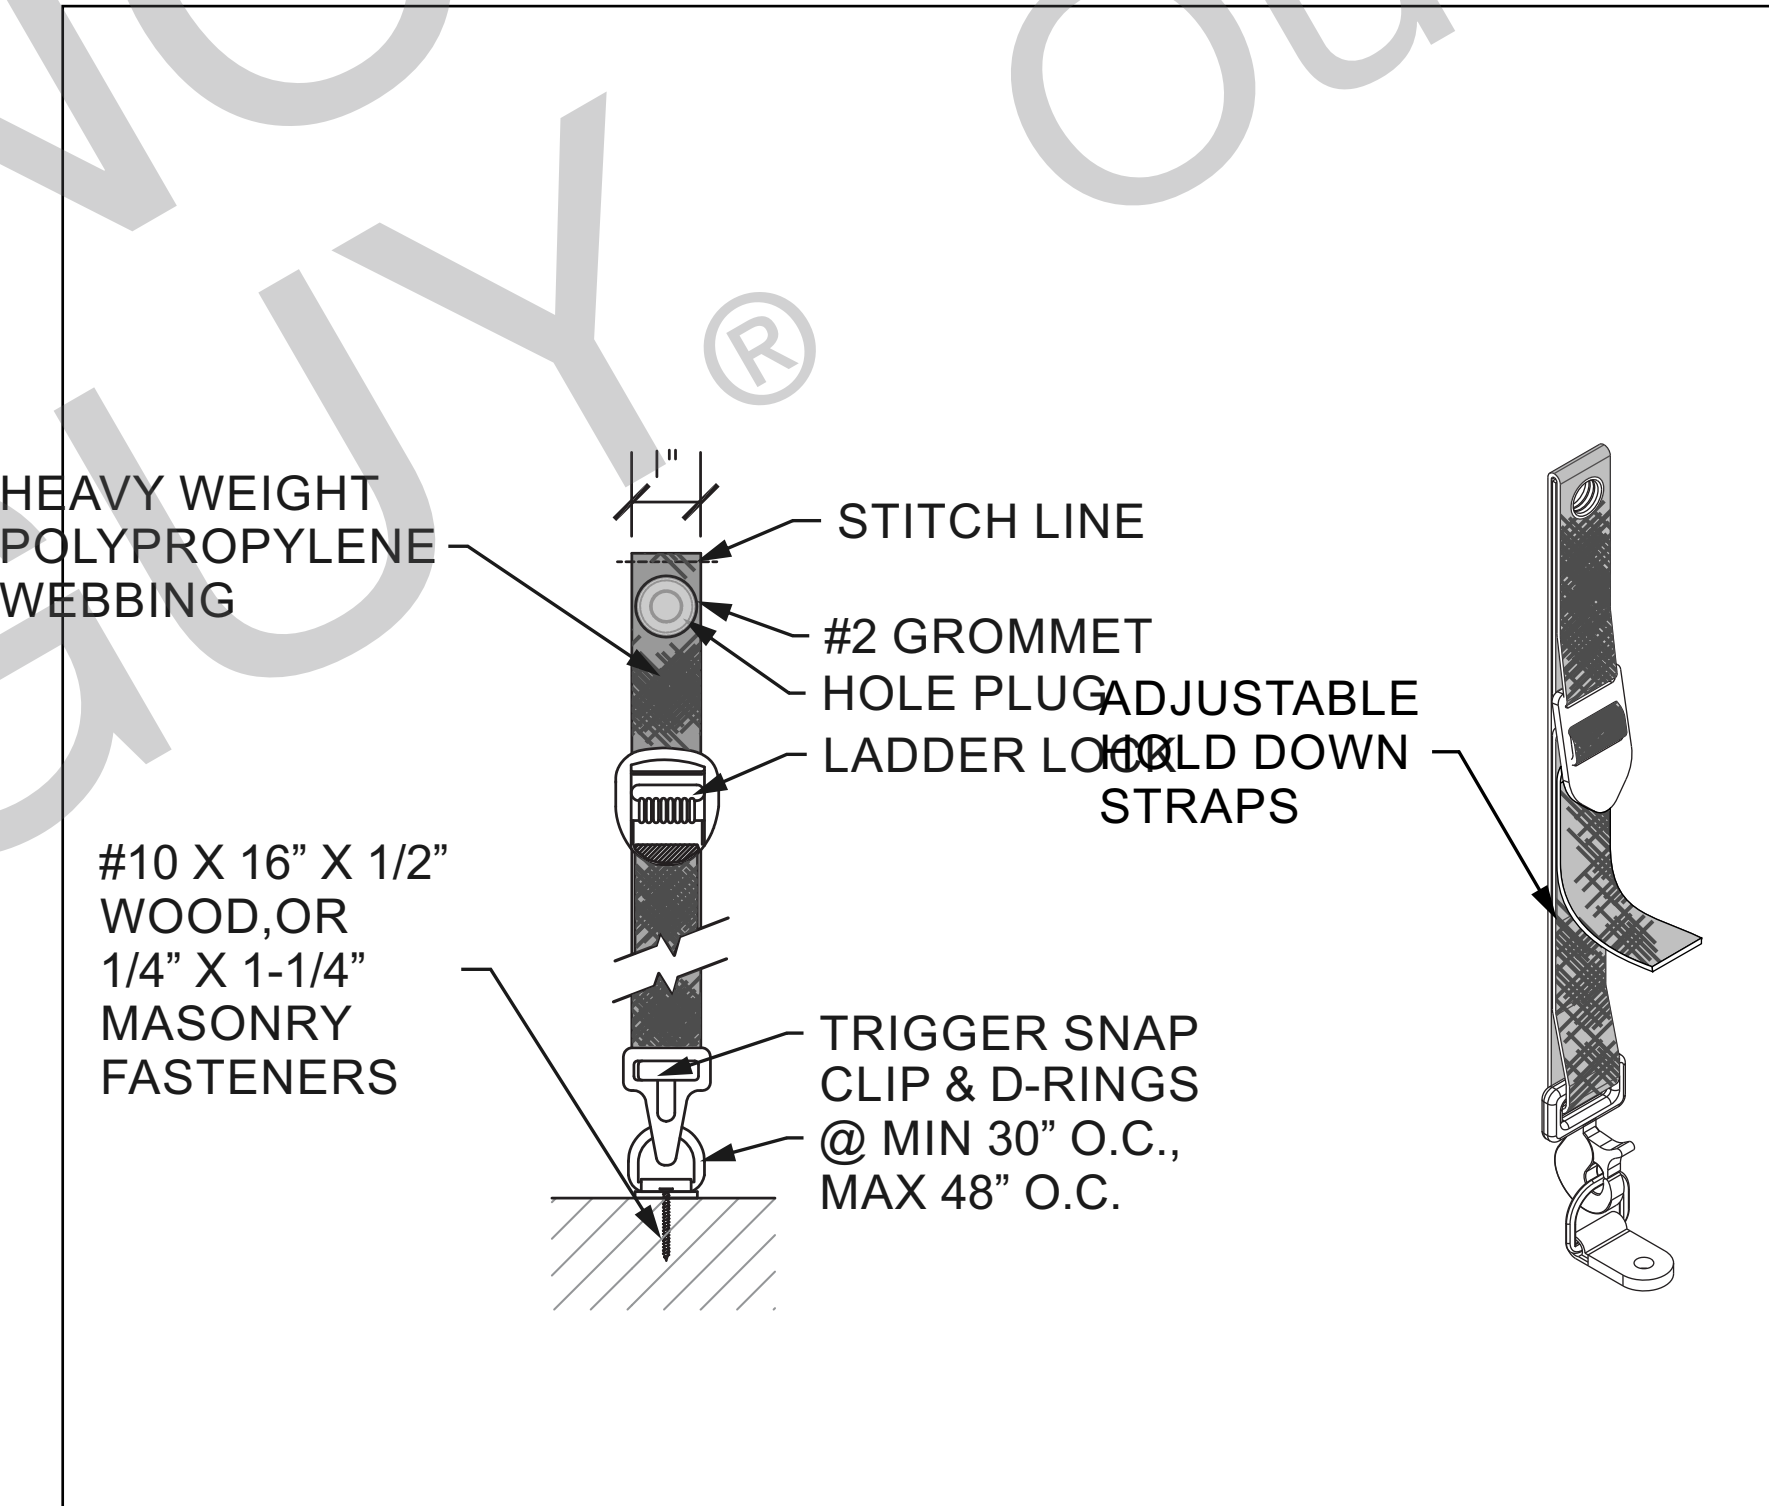


CURTAIN TIE DOWN DETAIL D

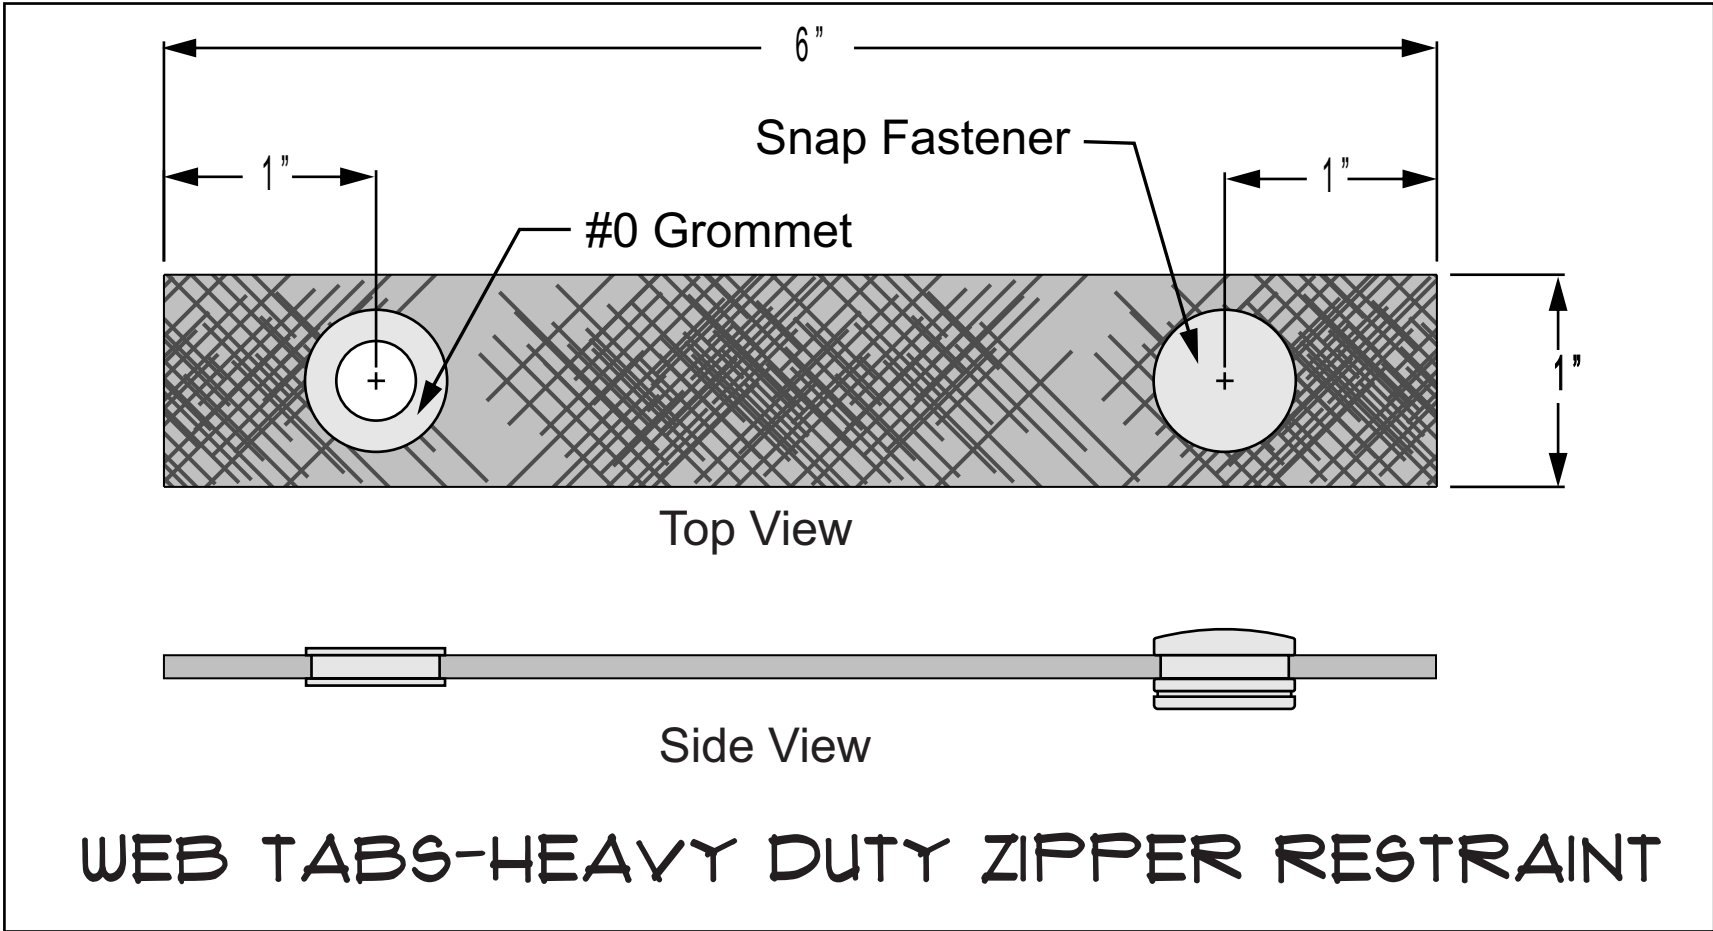
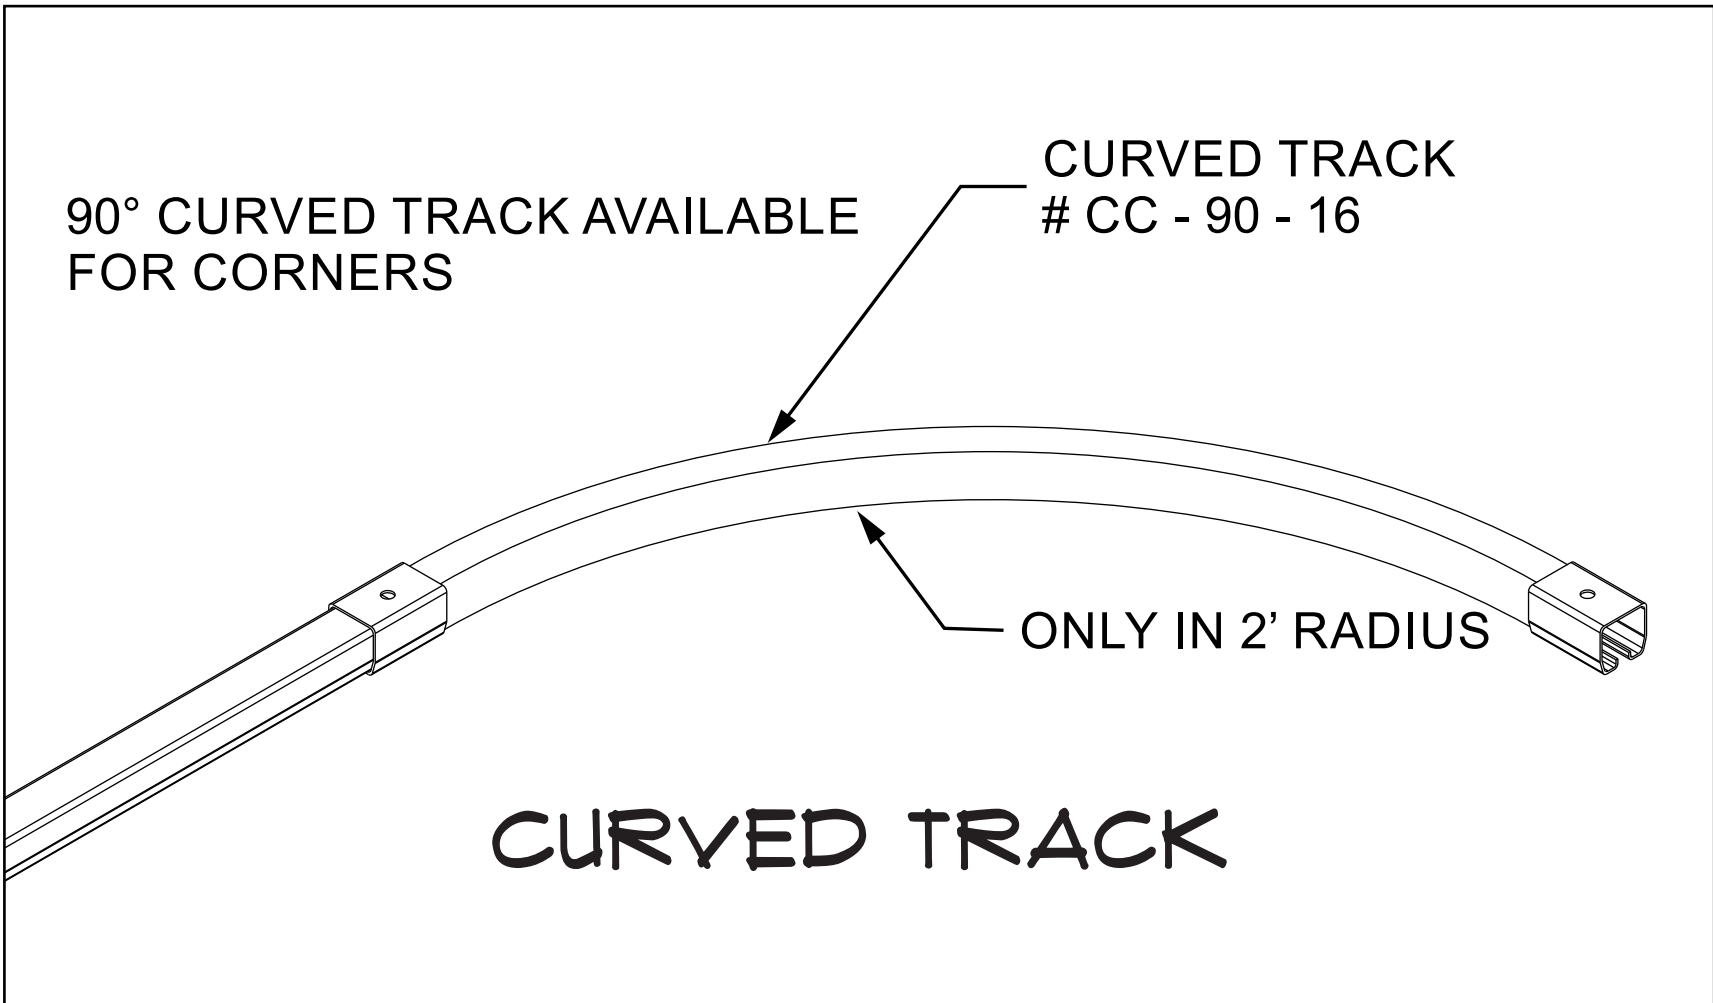




KEY T2 TRACK & TROLLEY SYSTEM COMPONENTS

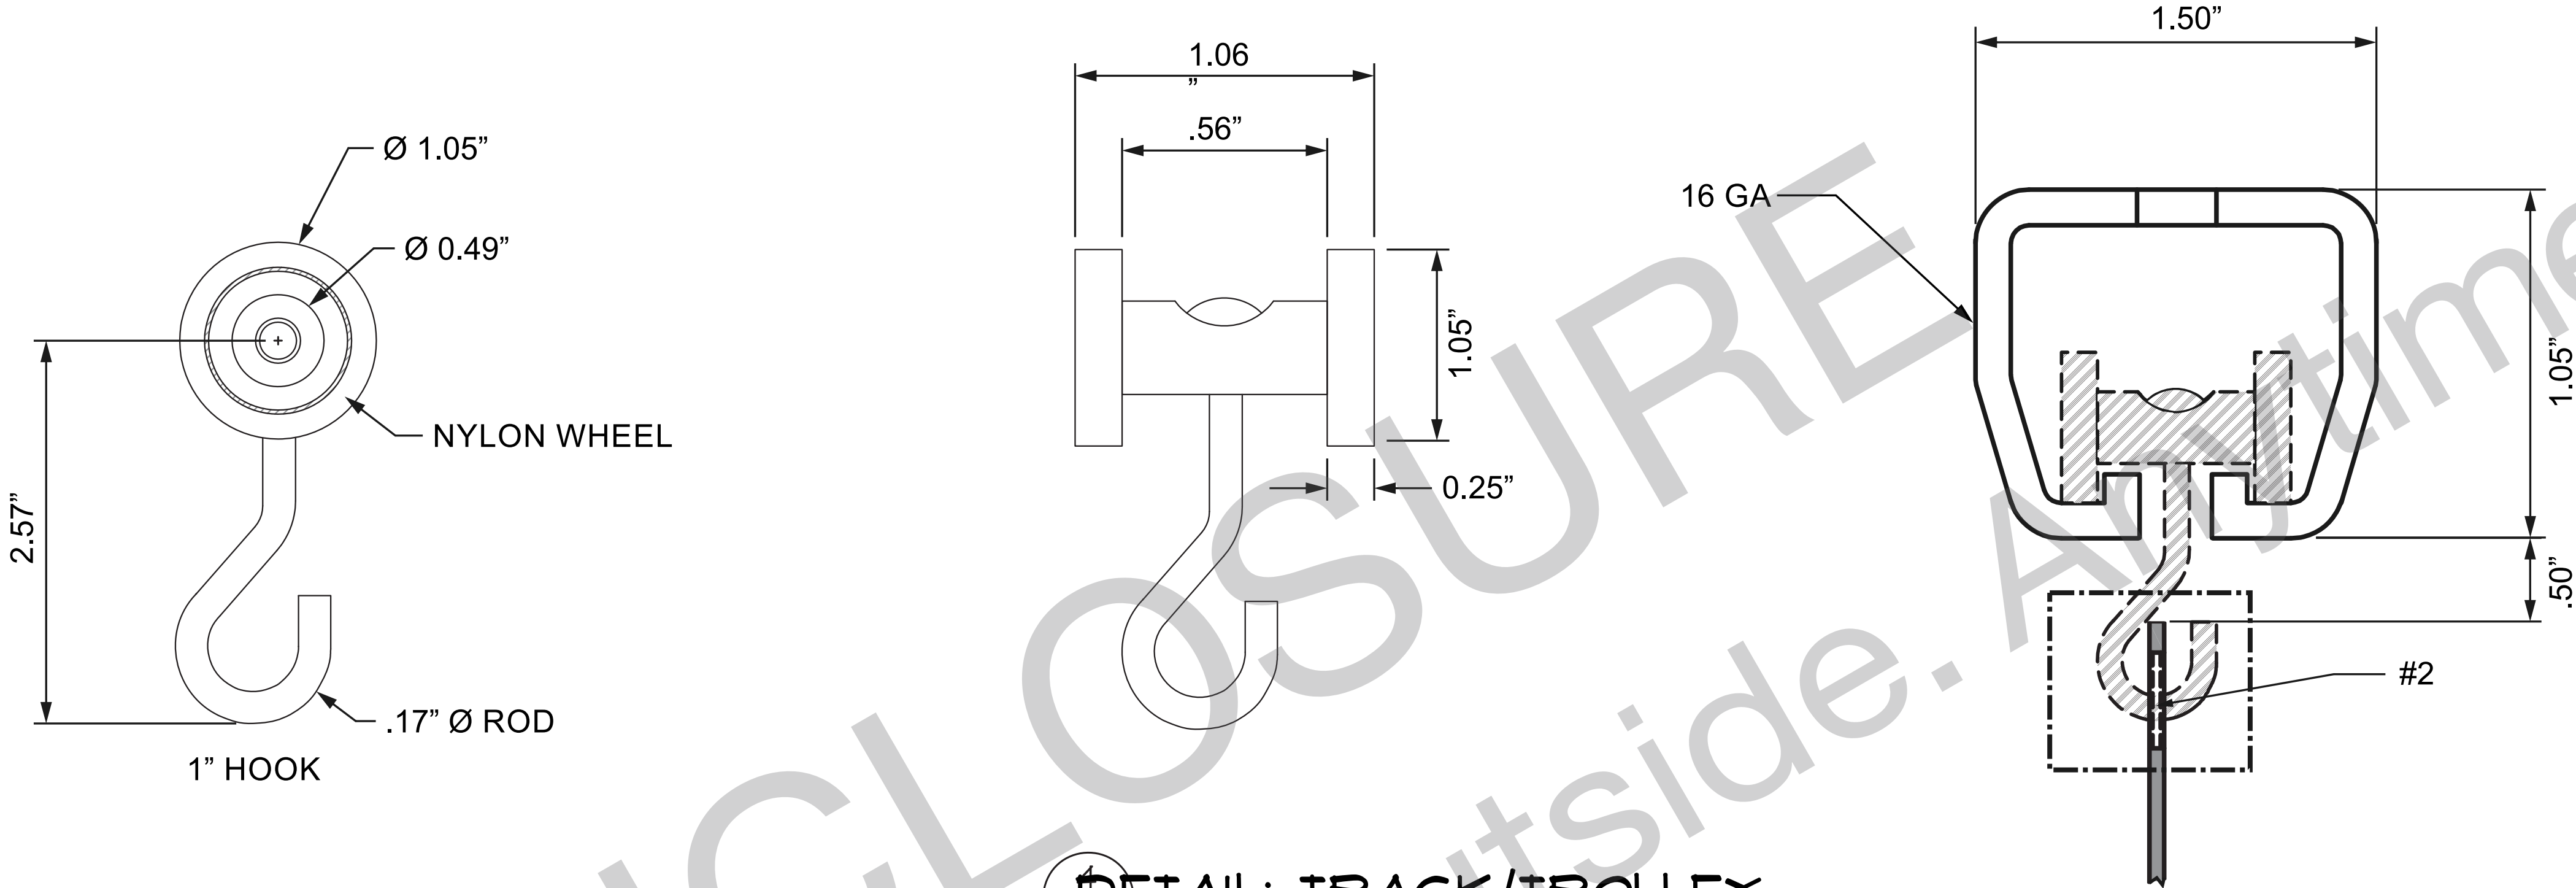

DETAIL: TRACK/TROLLEY  
NYLON WHEEL

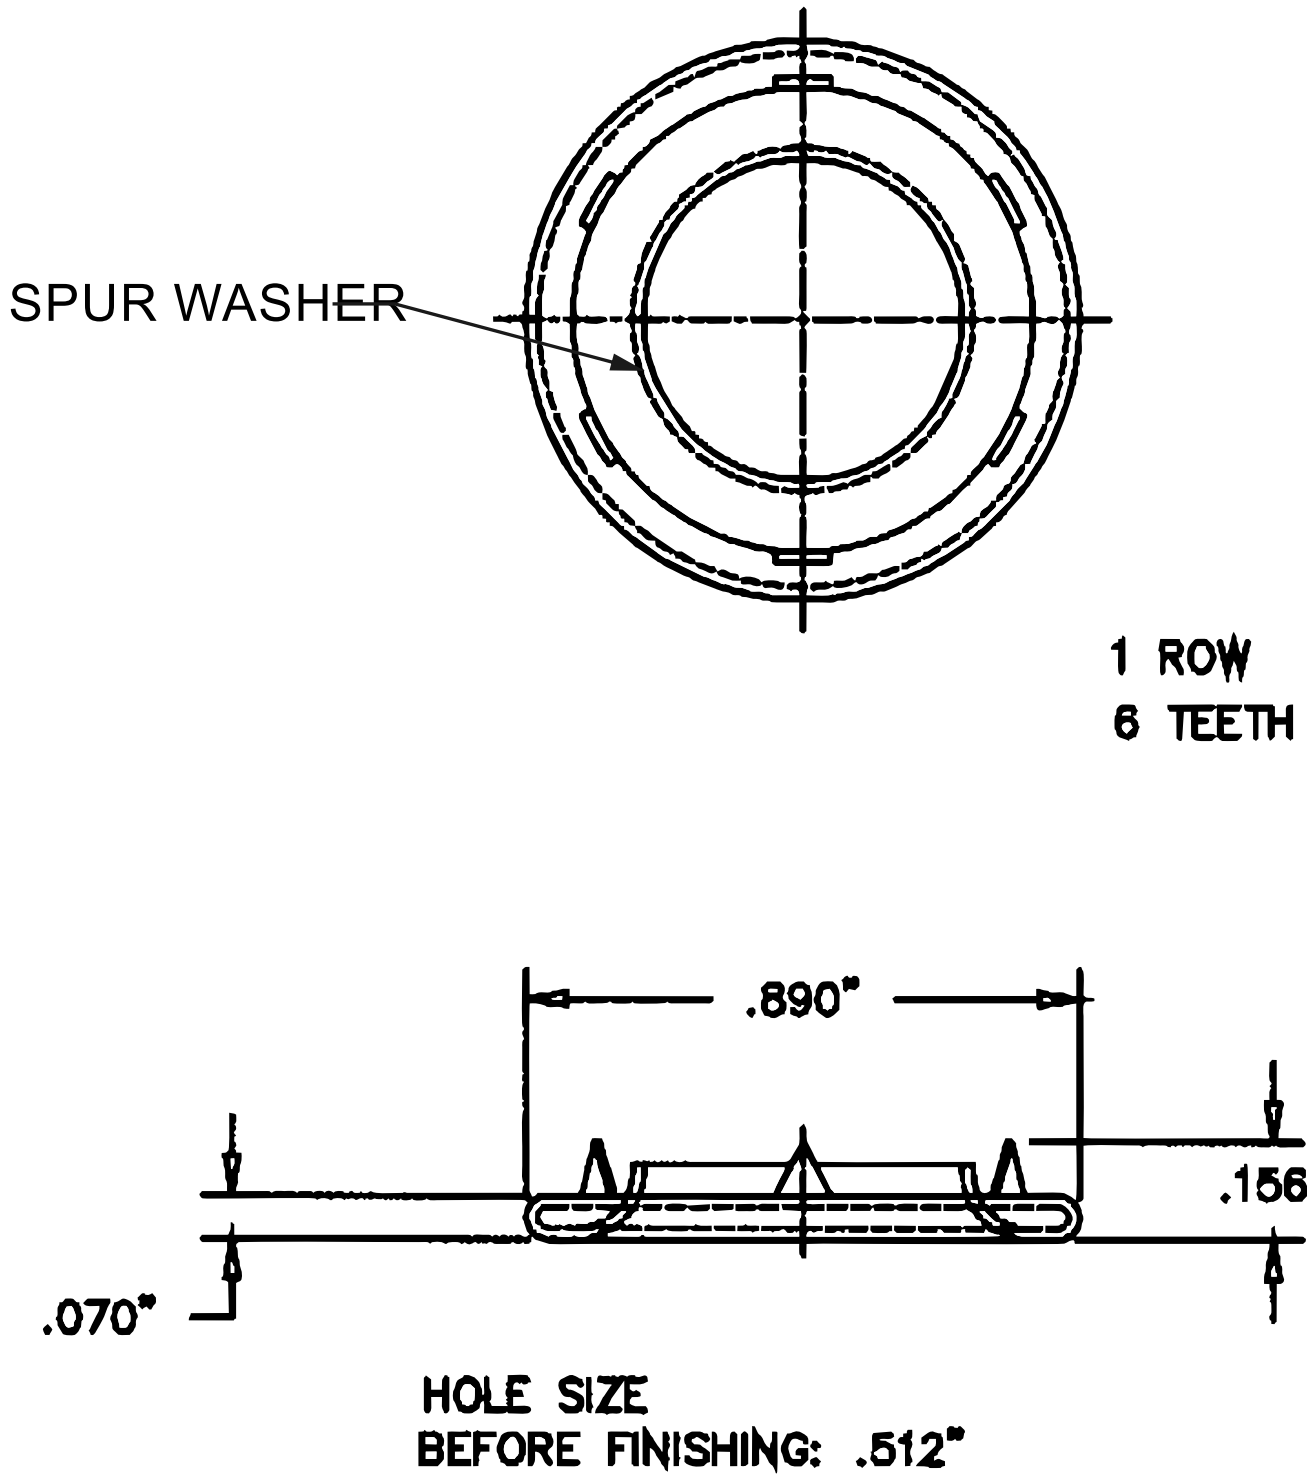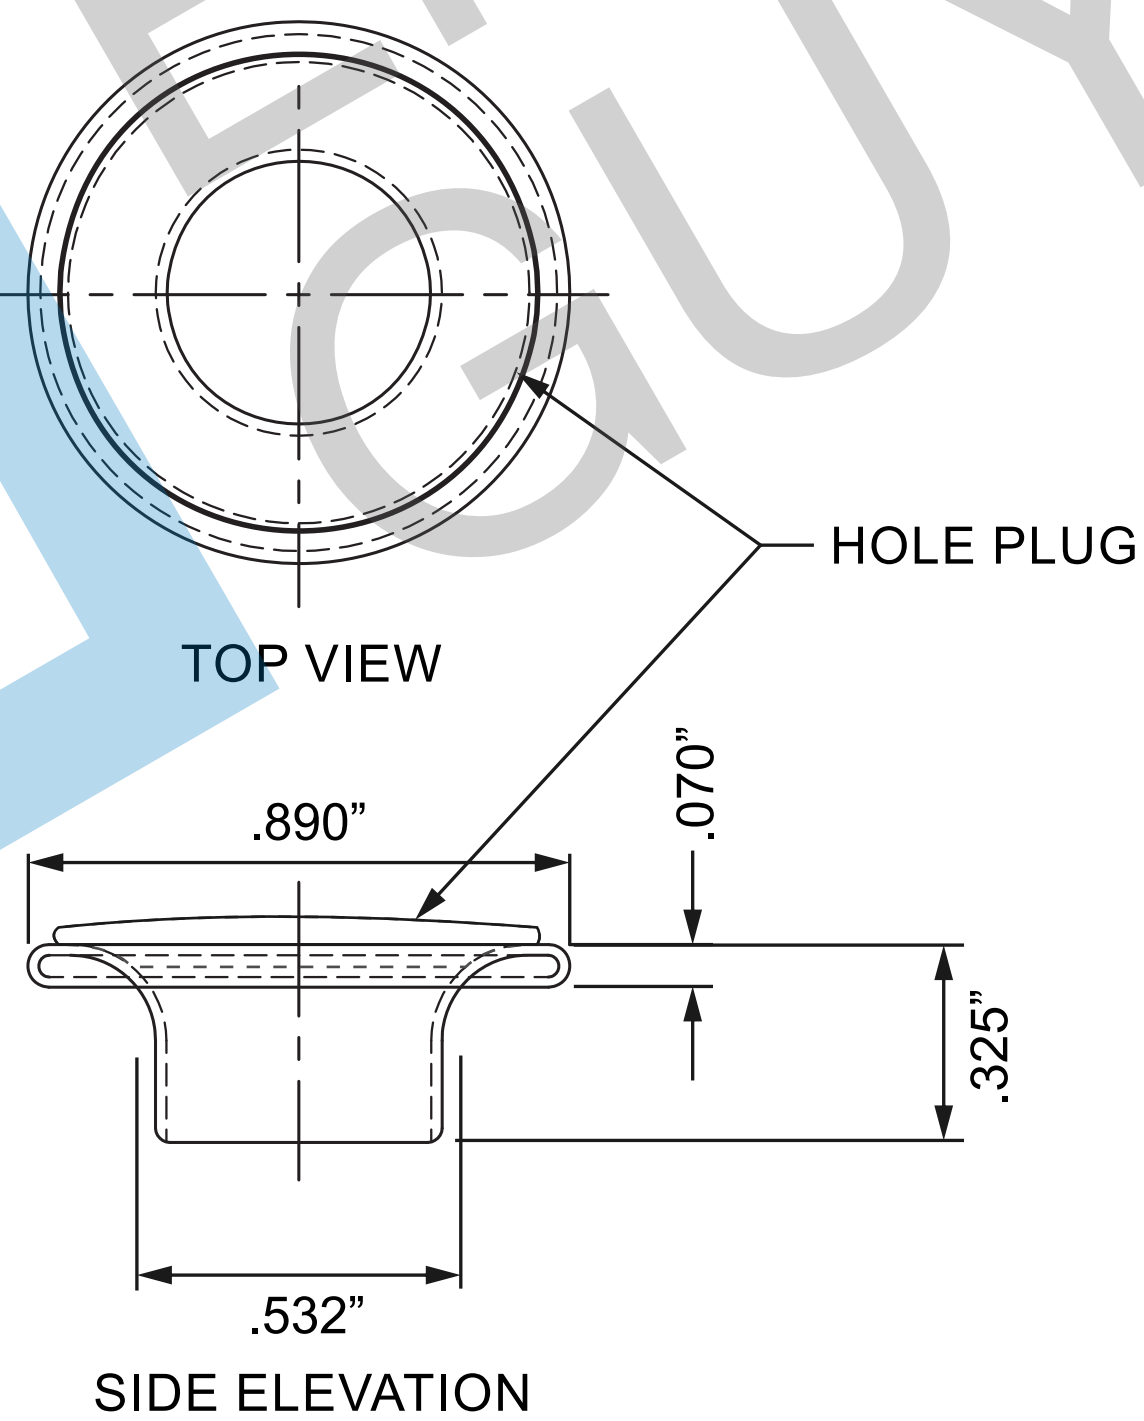

DETAIL: #2 GROMMET, SPUR WASHER & PLUG HOLE - STAINLESS STEEL



ENCLOSURE  
GUY®

Outside. Anytime.

1507 N. SAINT JOSEPH ST  
GONZALES, TX 78629  
PH: (512) 791-4679

GENERAL NOTES

1. ENCLOSUREGUY TO FIELD VERIFY, DESIGN, BUILD AND INSTALL A (CUSTOM MADE TO ORDER) RETRACTABLE VINYL ENCLOSURE SYSTEM.
2. ENCLOSUREGUY TO PROVIDE ALL MATERIALS AND HARDWARE REQUIRED FOR THE PROPER INSTALLATION OF THE ENCLOSURE SYSTEM.
3. GENERAL CONTRACTOR SHALL PROVIDE SUFFICIENT BLOCKING TO SECURE TRACK AND OTHER WALL/CEILING MOUNTED ITEMS AS REQUIRED BY ENCLOSUREGUY.

REVISIONS:

NUMBER	DETAIL	DATE

DRAWING TITLE:  
KEY T2 TRACK & TROLLEY  
SYSTEM COMPONENTS  
DRAWING NO.:  
T2-0001

PROJECT:

SHEET: D-4

SCALE: NOT TO SCALE


DATE: Revised 02-19-19

DRAWN BY: SG


DISCLOSURE STATEMENT: THIS IS AN ORIGINAL DRAWING CREATED BY ENCLOSUREGUY, AND SHALL AT ALL TIMES REMAIN THE PROPERTY OF THE ENCLOSUREGUY. THESE DRAWINGS MAY BE USED ONLY IN CONNECTION WITH THE PROJECT BEING PLANNED FOR YOU BY ENCLOSUREGUY. THESE DRAWINGS ARE NOT TO BE REPRODUCED, USED, COPIED, EXHIBITED, OR GIVEN TO ANY OTHER COMPANY OR AGENCY IN PART OR WHOLE WITHOUT WRITTEN CONSENT FROM ENCLOSUREGUY. COPYRIGHTS AND INFRINGEMENTS WILL BE ENFORCED AND PROSECUTED.




DETAIL: TIE DOWN ASSEMBLY COMPONENTS

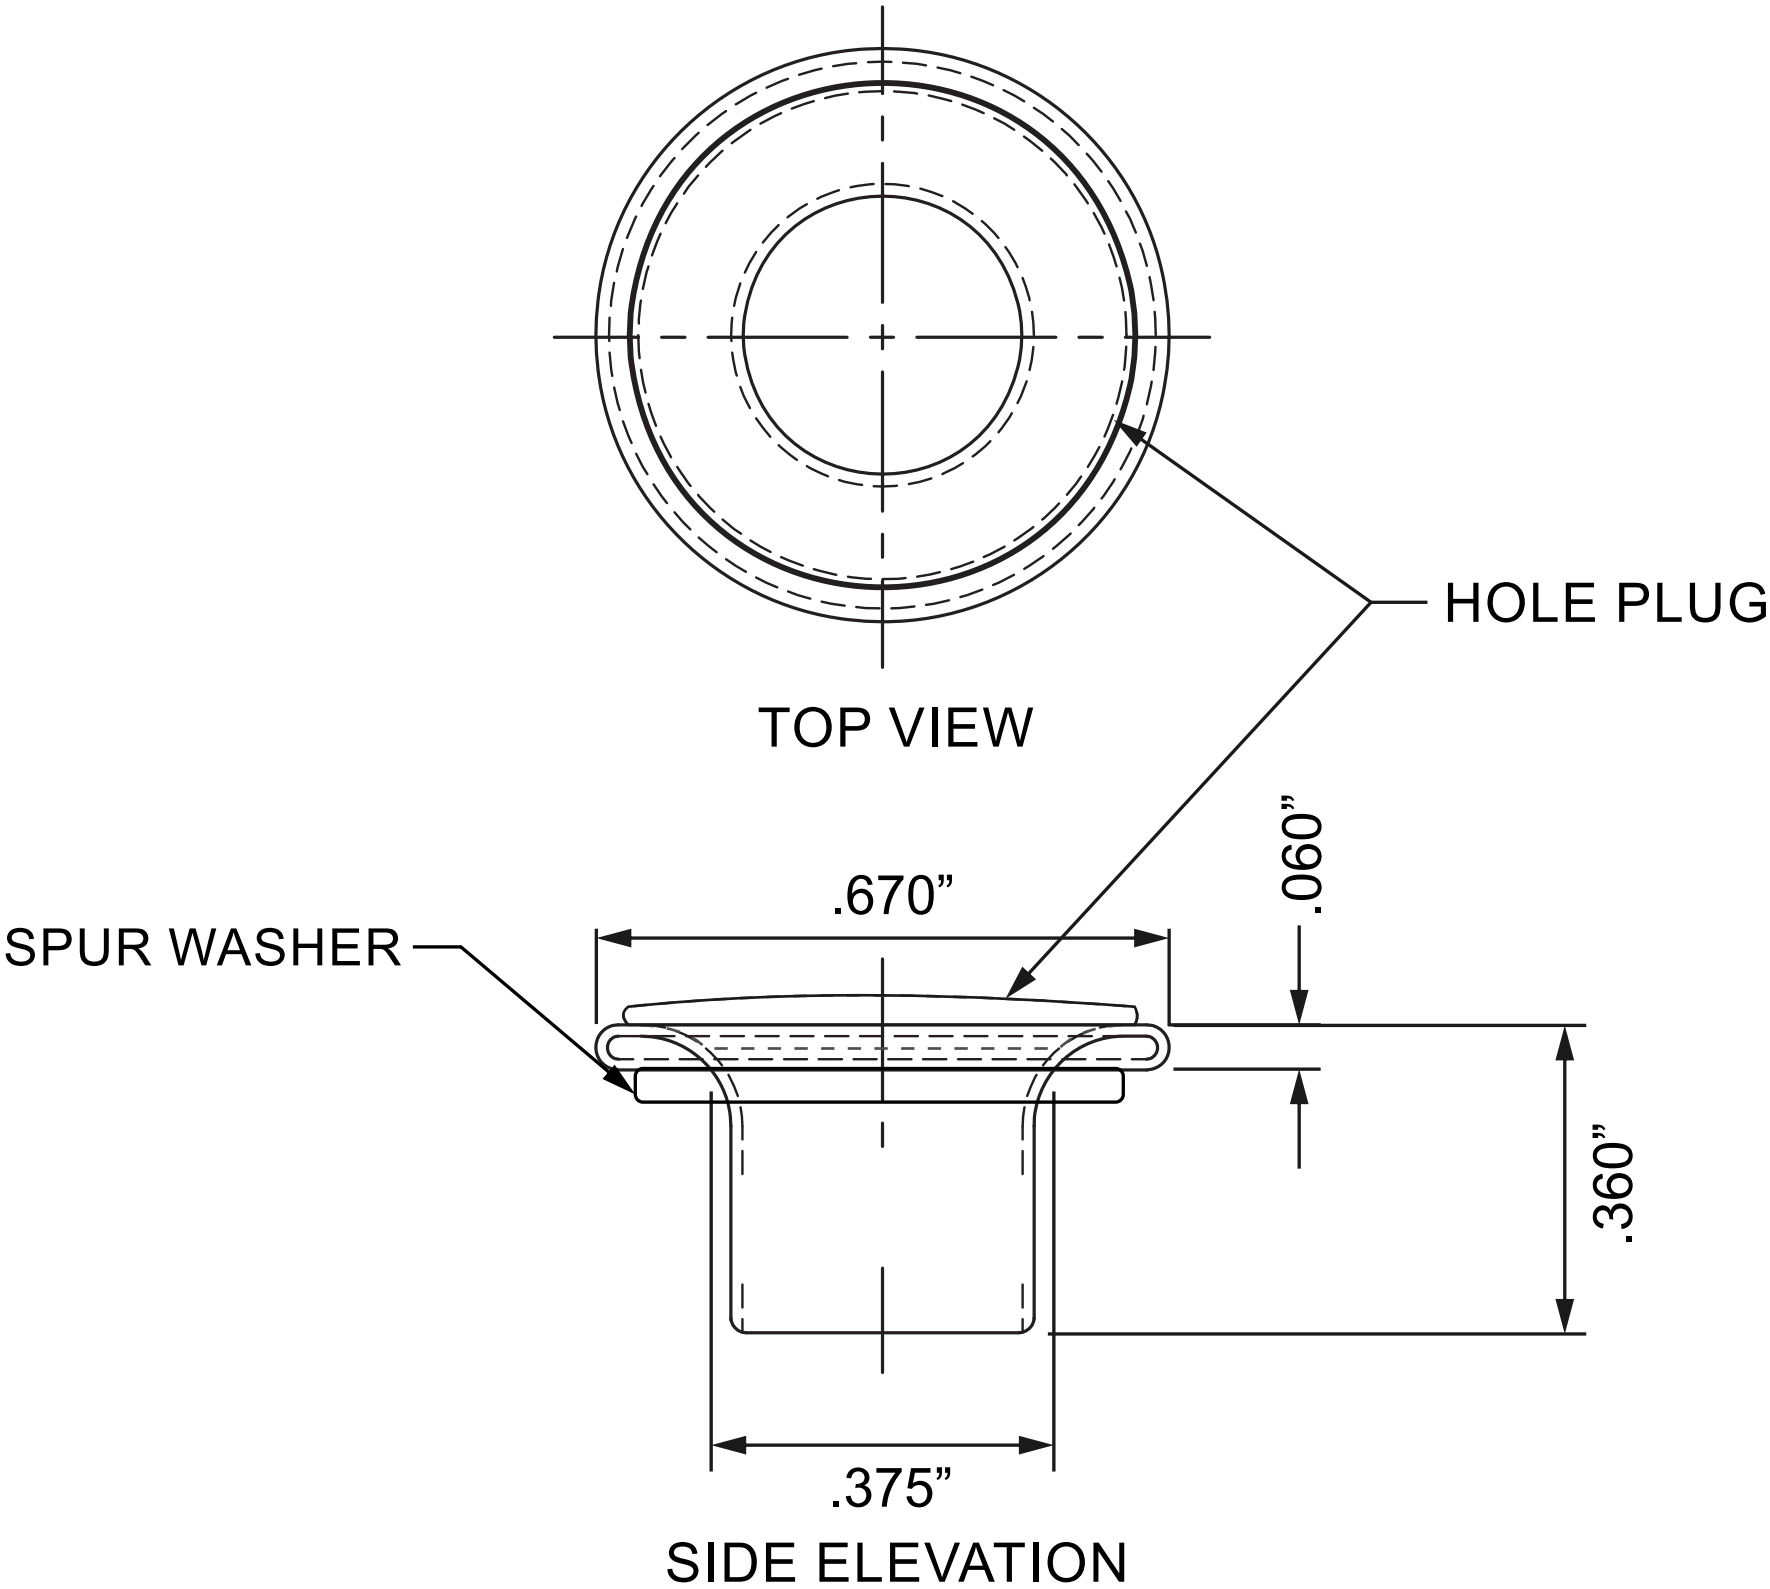





DETAIL: #2XL GROMMET & PLUG HOLE - STAINLESS STEEL

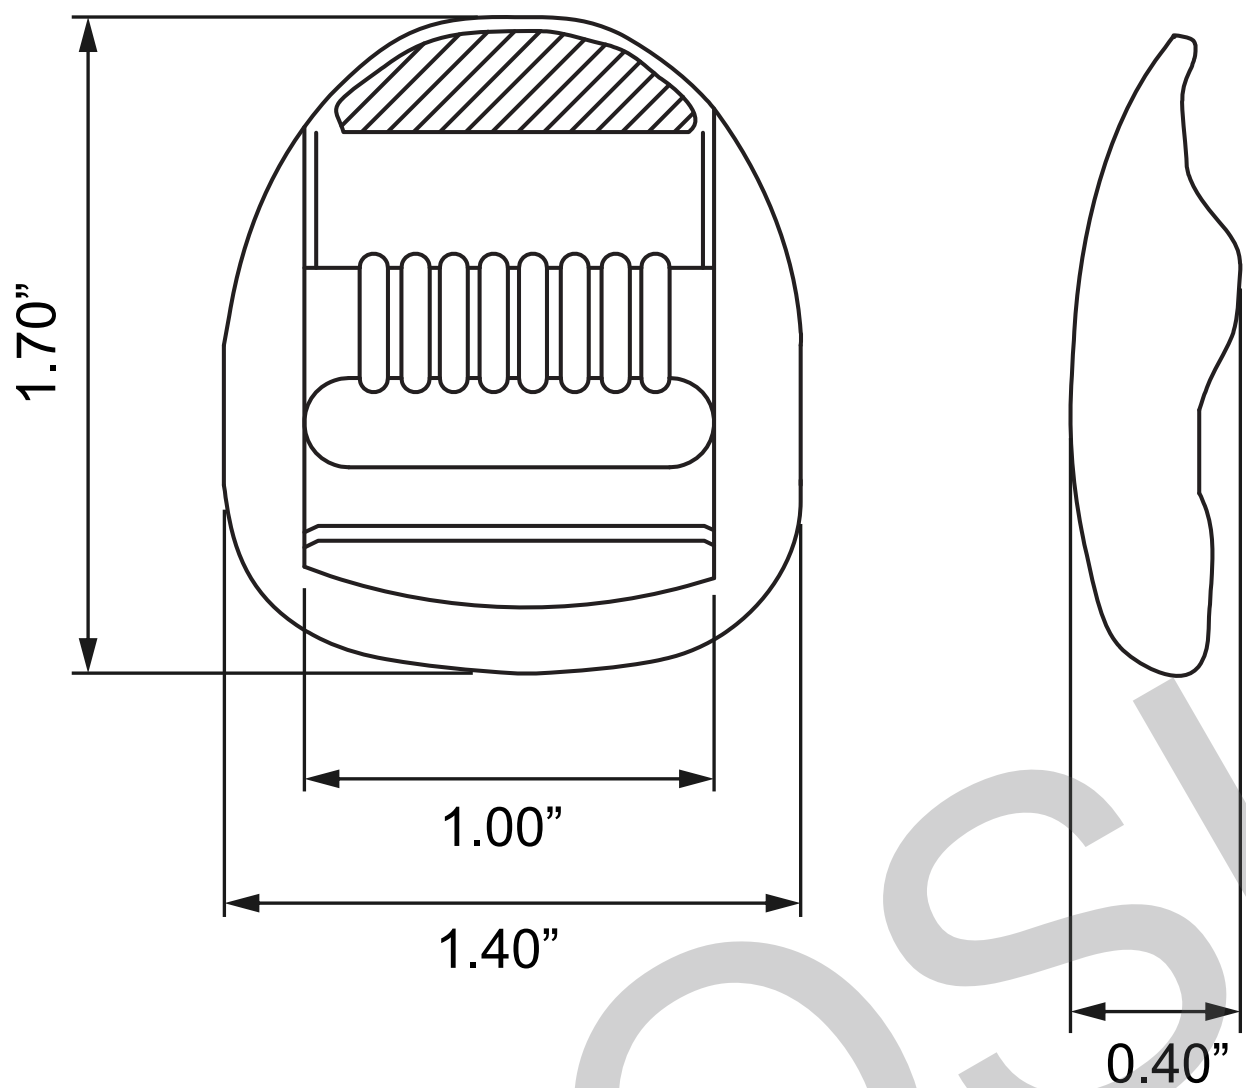

DETAIL: LADDER LOCK

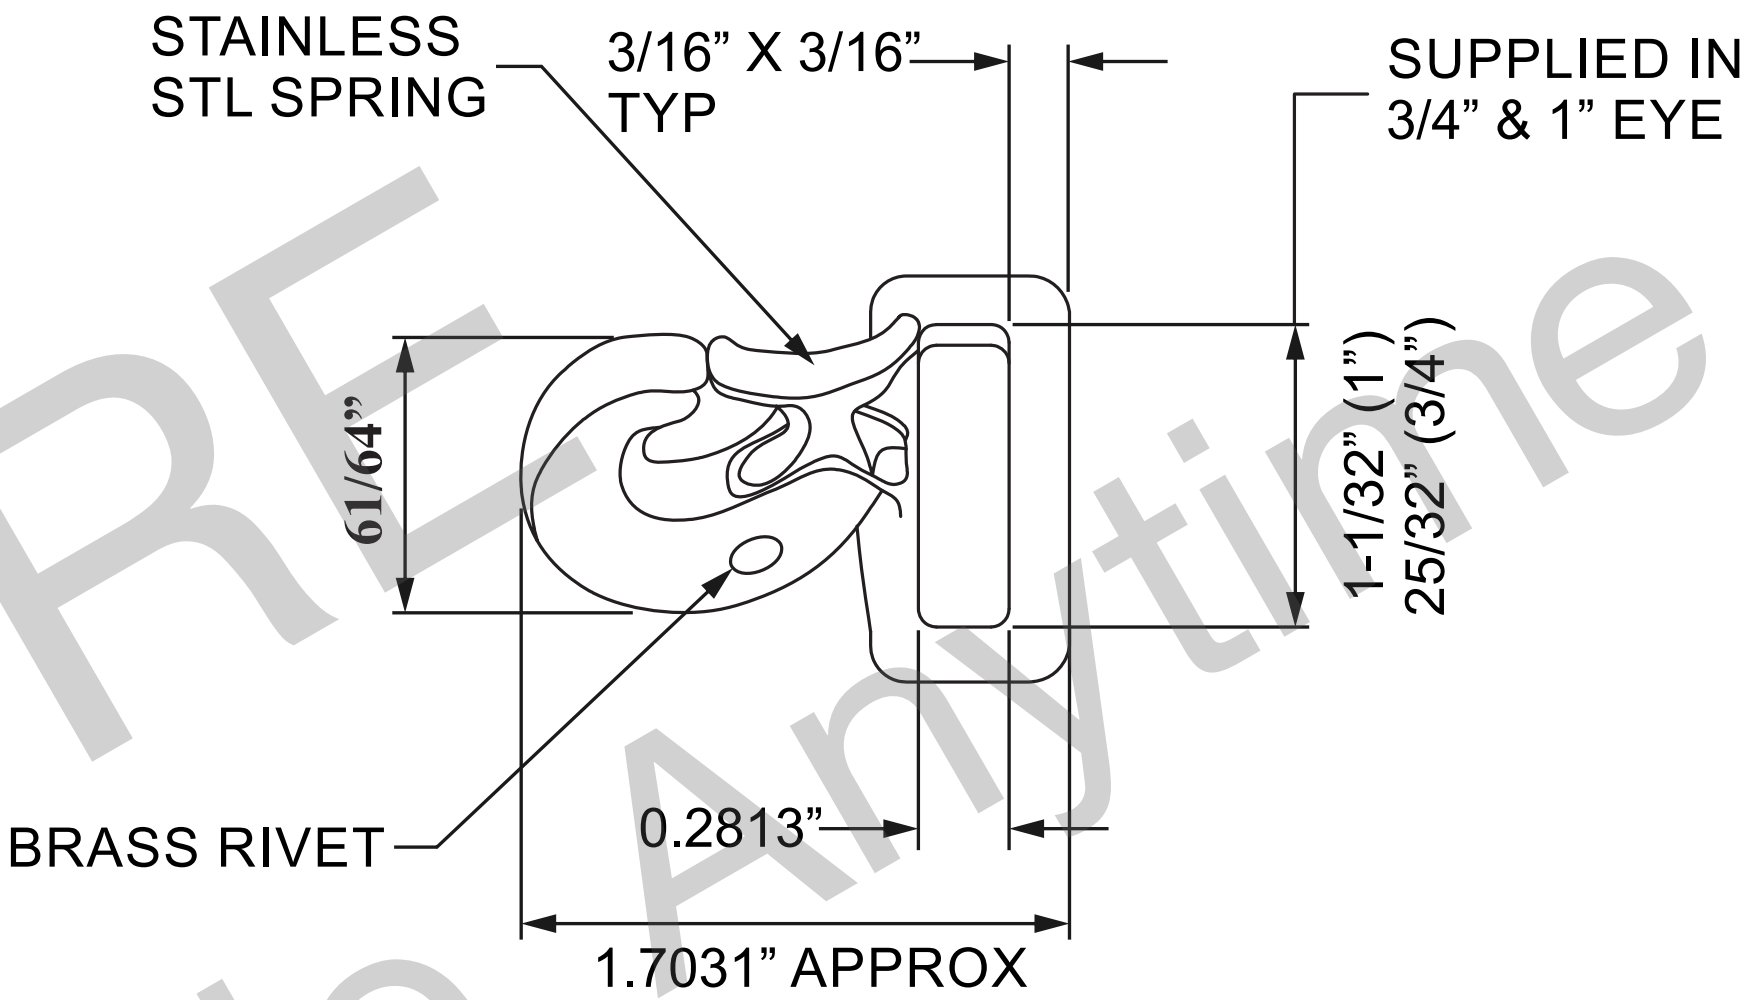

DETAIL: TRIGGER SNAP - STAINLESS STEEL

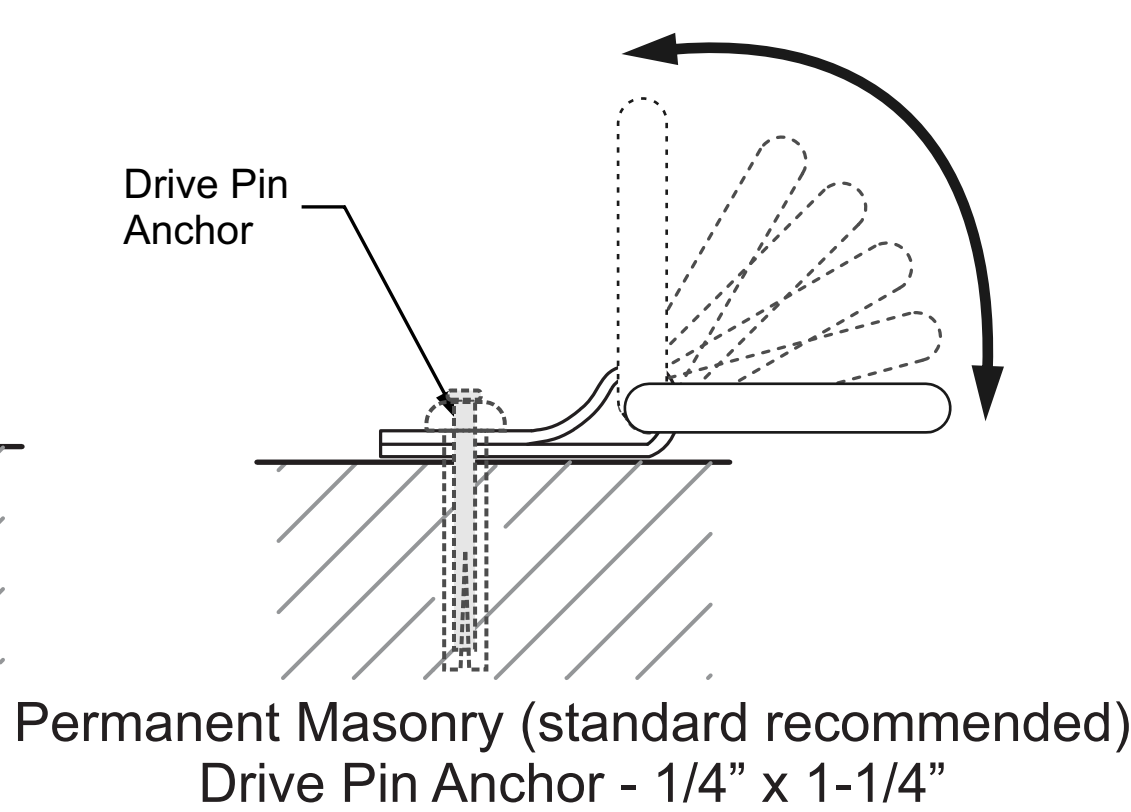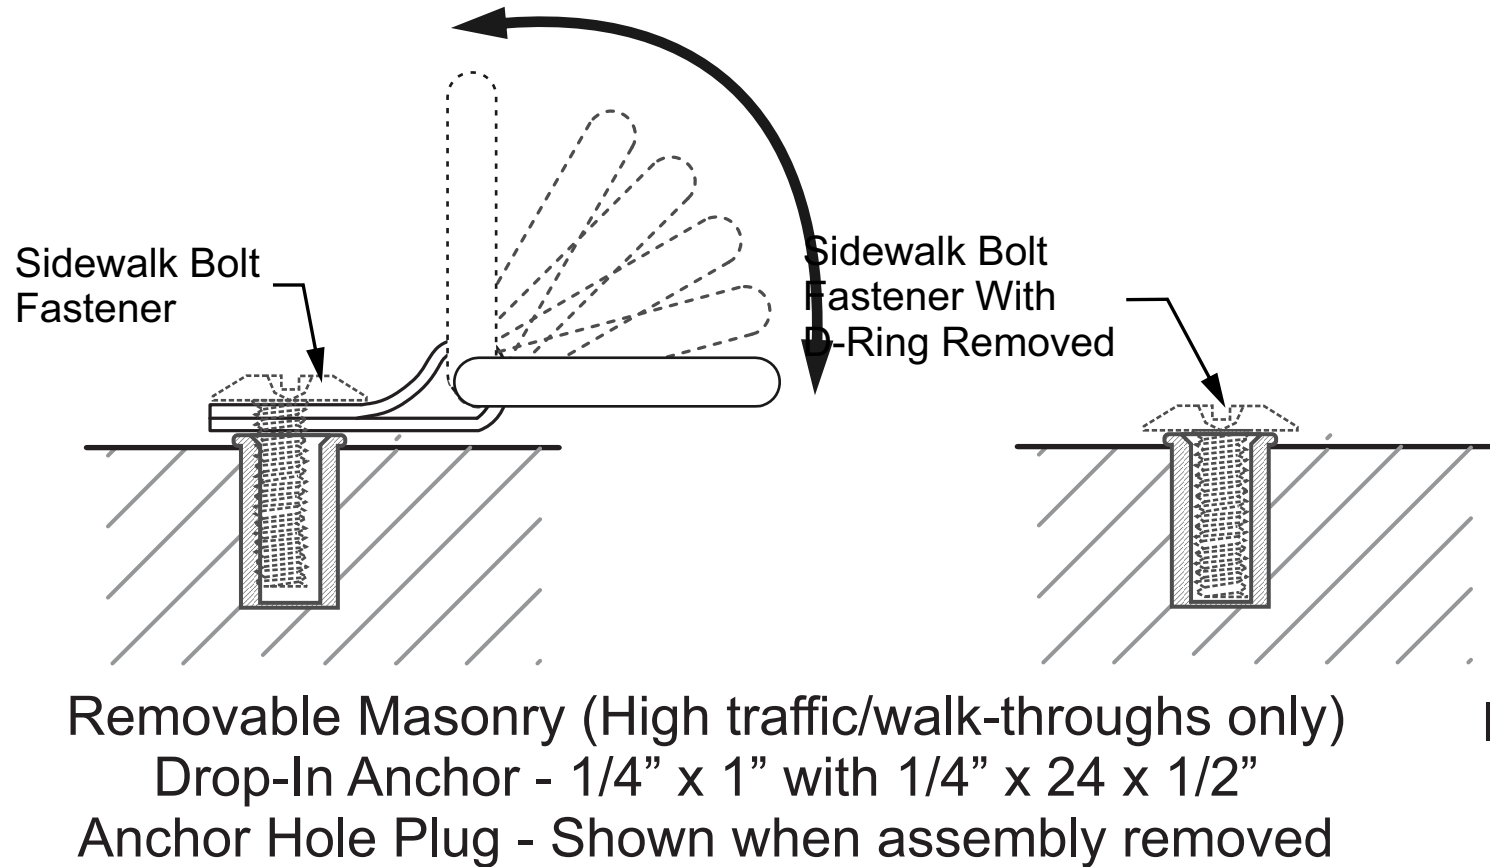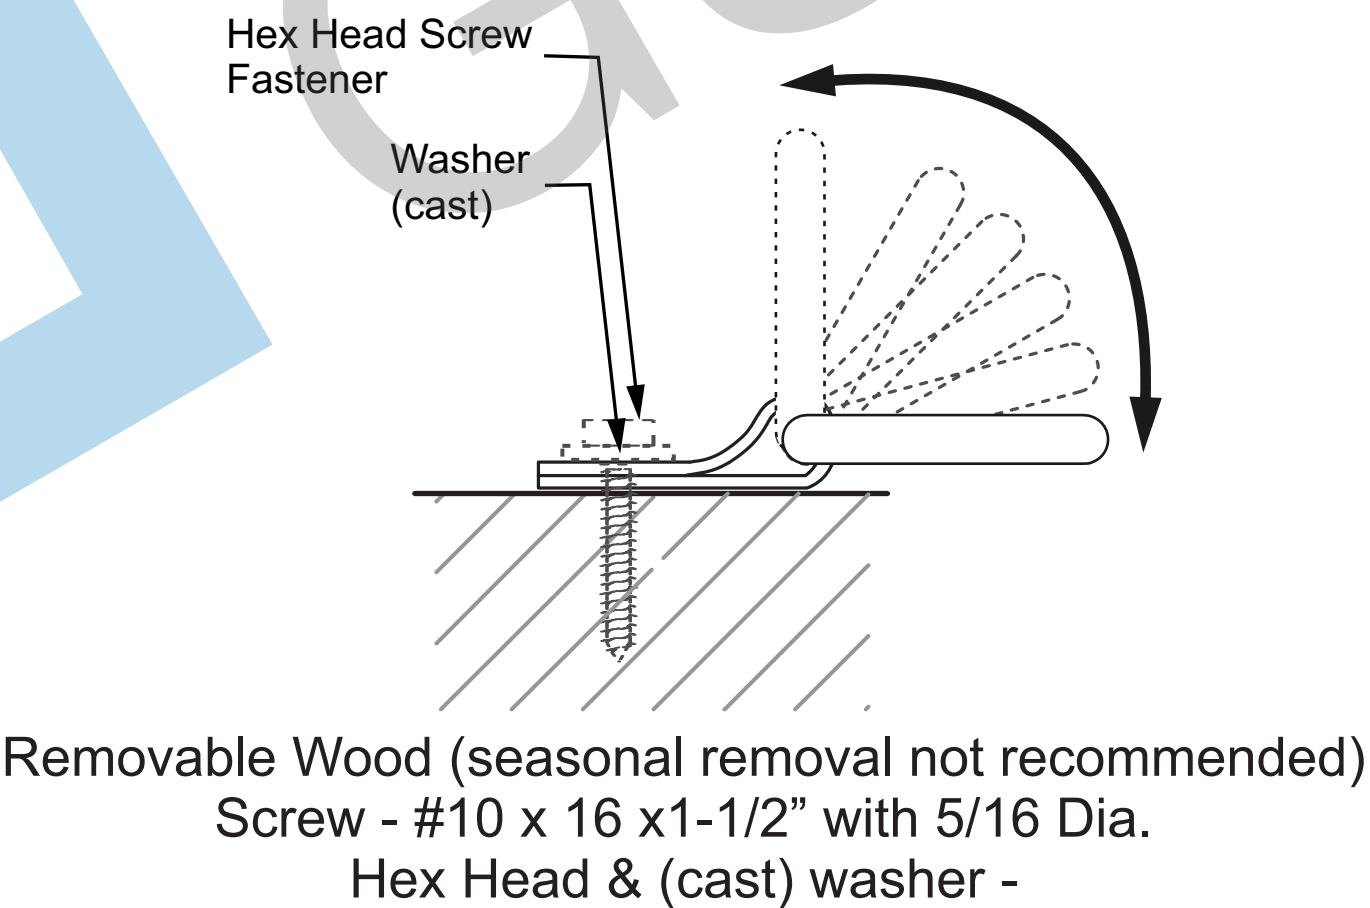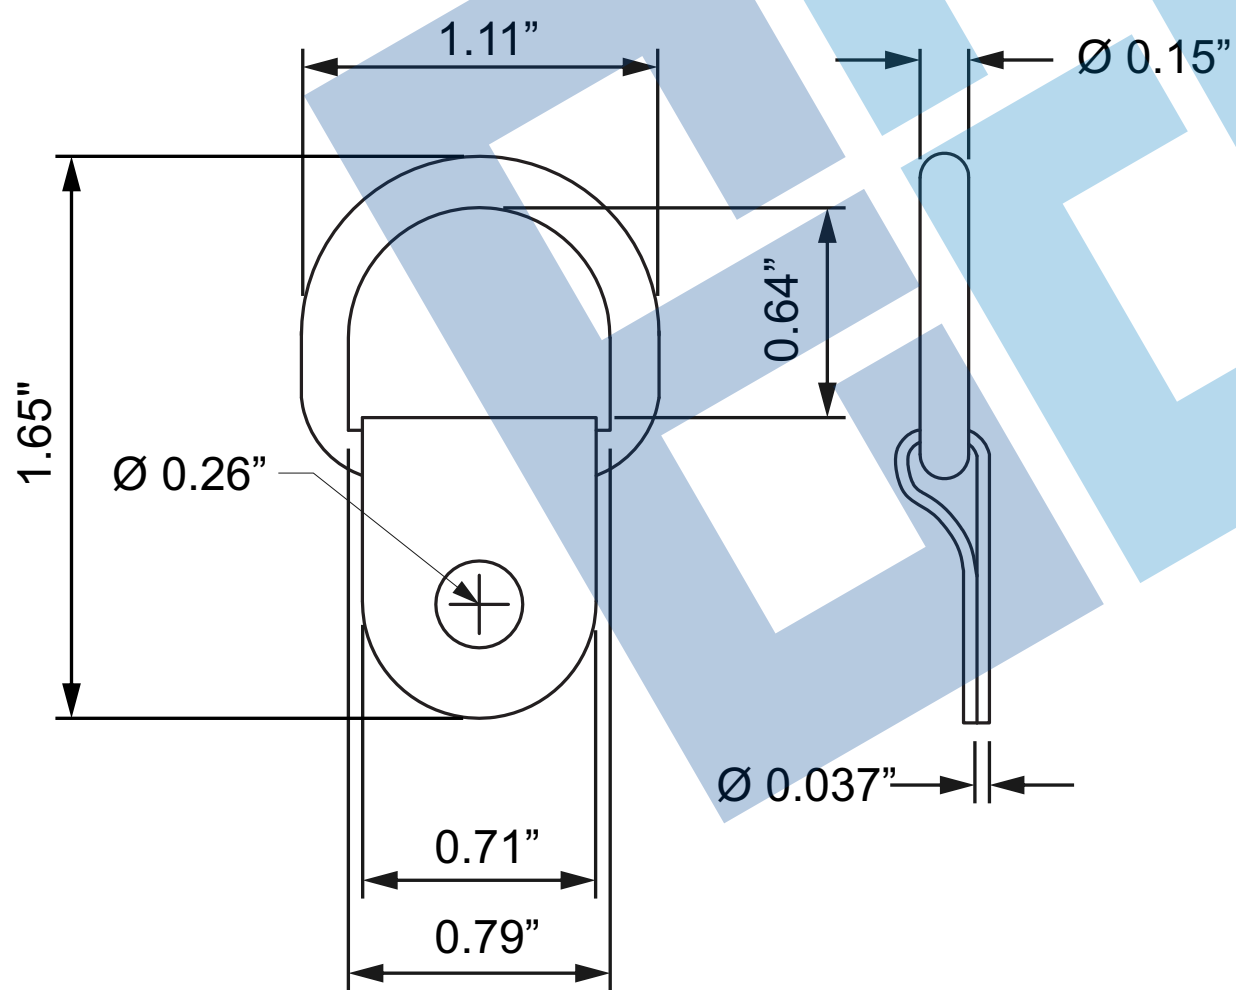

DETAIL: CLIP & D-RING - REMOVABLE OR PERMANENT  
ALL NON-CORRISIVE FASTENERS: AVAILABLE IN ZINC (STANDARD) OR STAINLESS (UP-GRADE)



ENCLOSURE  
GUY®

Outside. Anytime.

1507 N. SAINT JOSEPH ST  
GONZALES. TX 78629  
PH: (512) 791-4679

GENERAL NOTES

1. ENCLOSUREGUY TO FIELD VERIFY, DESIGN, BUILD AND INSTALL A (CUSTOM MADE TO ORDER) RETRACTABLE VINYL ENCLOSURE SYSTEM.
2. ENCLOSUREGUY TO PROVIDE ALL MATERIALS AND HARDWARE REQUIRED FOR THE PROPER INSTALLATION OF THE ENCLOSURE SYSTEM.
3. GENERAL CONTRACTOR SHALL PROVIDE SUFFICIENT BLOCKING TO SECURE TRACK AND OTHER WALL/CEILING MOUNTED ITEMS AS REQUIRED BY ENCLOSUREGUY.

REVISIONS:

NUMBER	DETAIL	DATE

DRAWING TITLE:  
TIE DOWN ASSEMBLY  
COMPONENTS  
DRAWING NO.:  
T2-0001

PROJECT:

SHEET: D-5

SCALE: NOT TO SCALE

DATE: Revised 02-19-19

DRAWN BY: SG

DISCLOSURE STATEMENT: THIS IS AN ORIGINAL DRAWING CREATED BY ENCLOSUREGUY, AND SHALL AT ALL TIMES REMAIN THE PROPERTY OF THE ENCLOSUREGUY. THESE DRAWINGS MAY BE USED ONLY IN CONNECTION WITH THE PROJECT BEING PLANNED FOR YOU BY ENCLOSUREGUY. THESE DRAWINGS ARE NOT TO BE REPRODUCED, USED, COPIED, EXHIBITED, OR GIVEN TO ANY OTHER COMPANY OR AGENCY IN PART OR WHOLE WITHOUT WRITTEN CONSENT FROM ENCLOSUREGUY. COPYRIGHTS AND INFRINGEMENTS WILL BE ENFORCED AND PROSECUTED.