

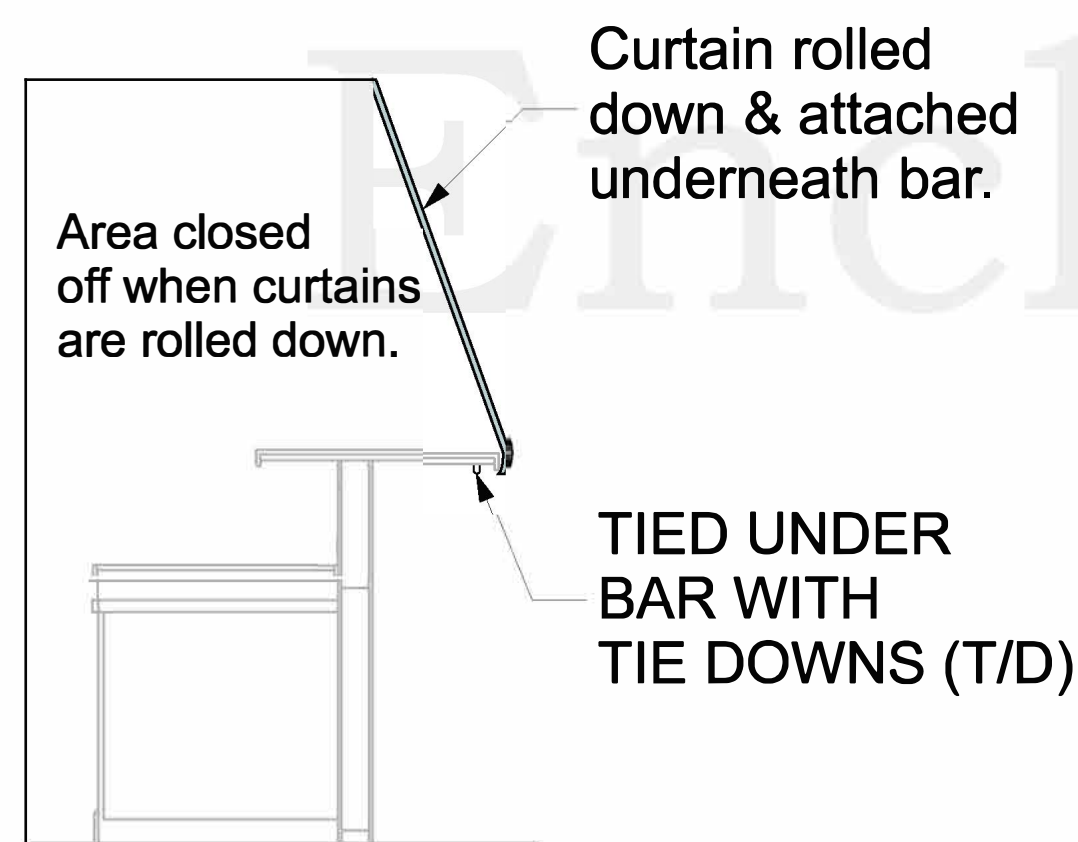



OPTION 1 - ROLL DOWN CURTAIN

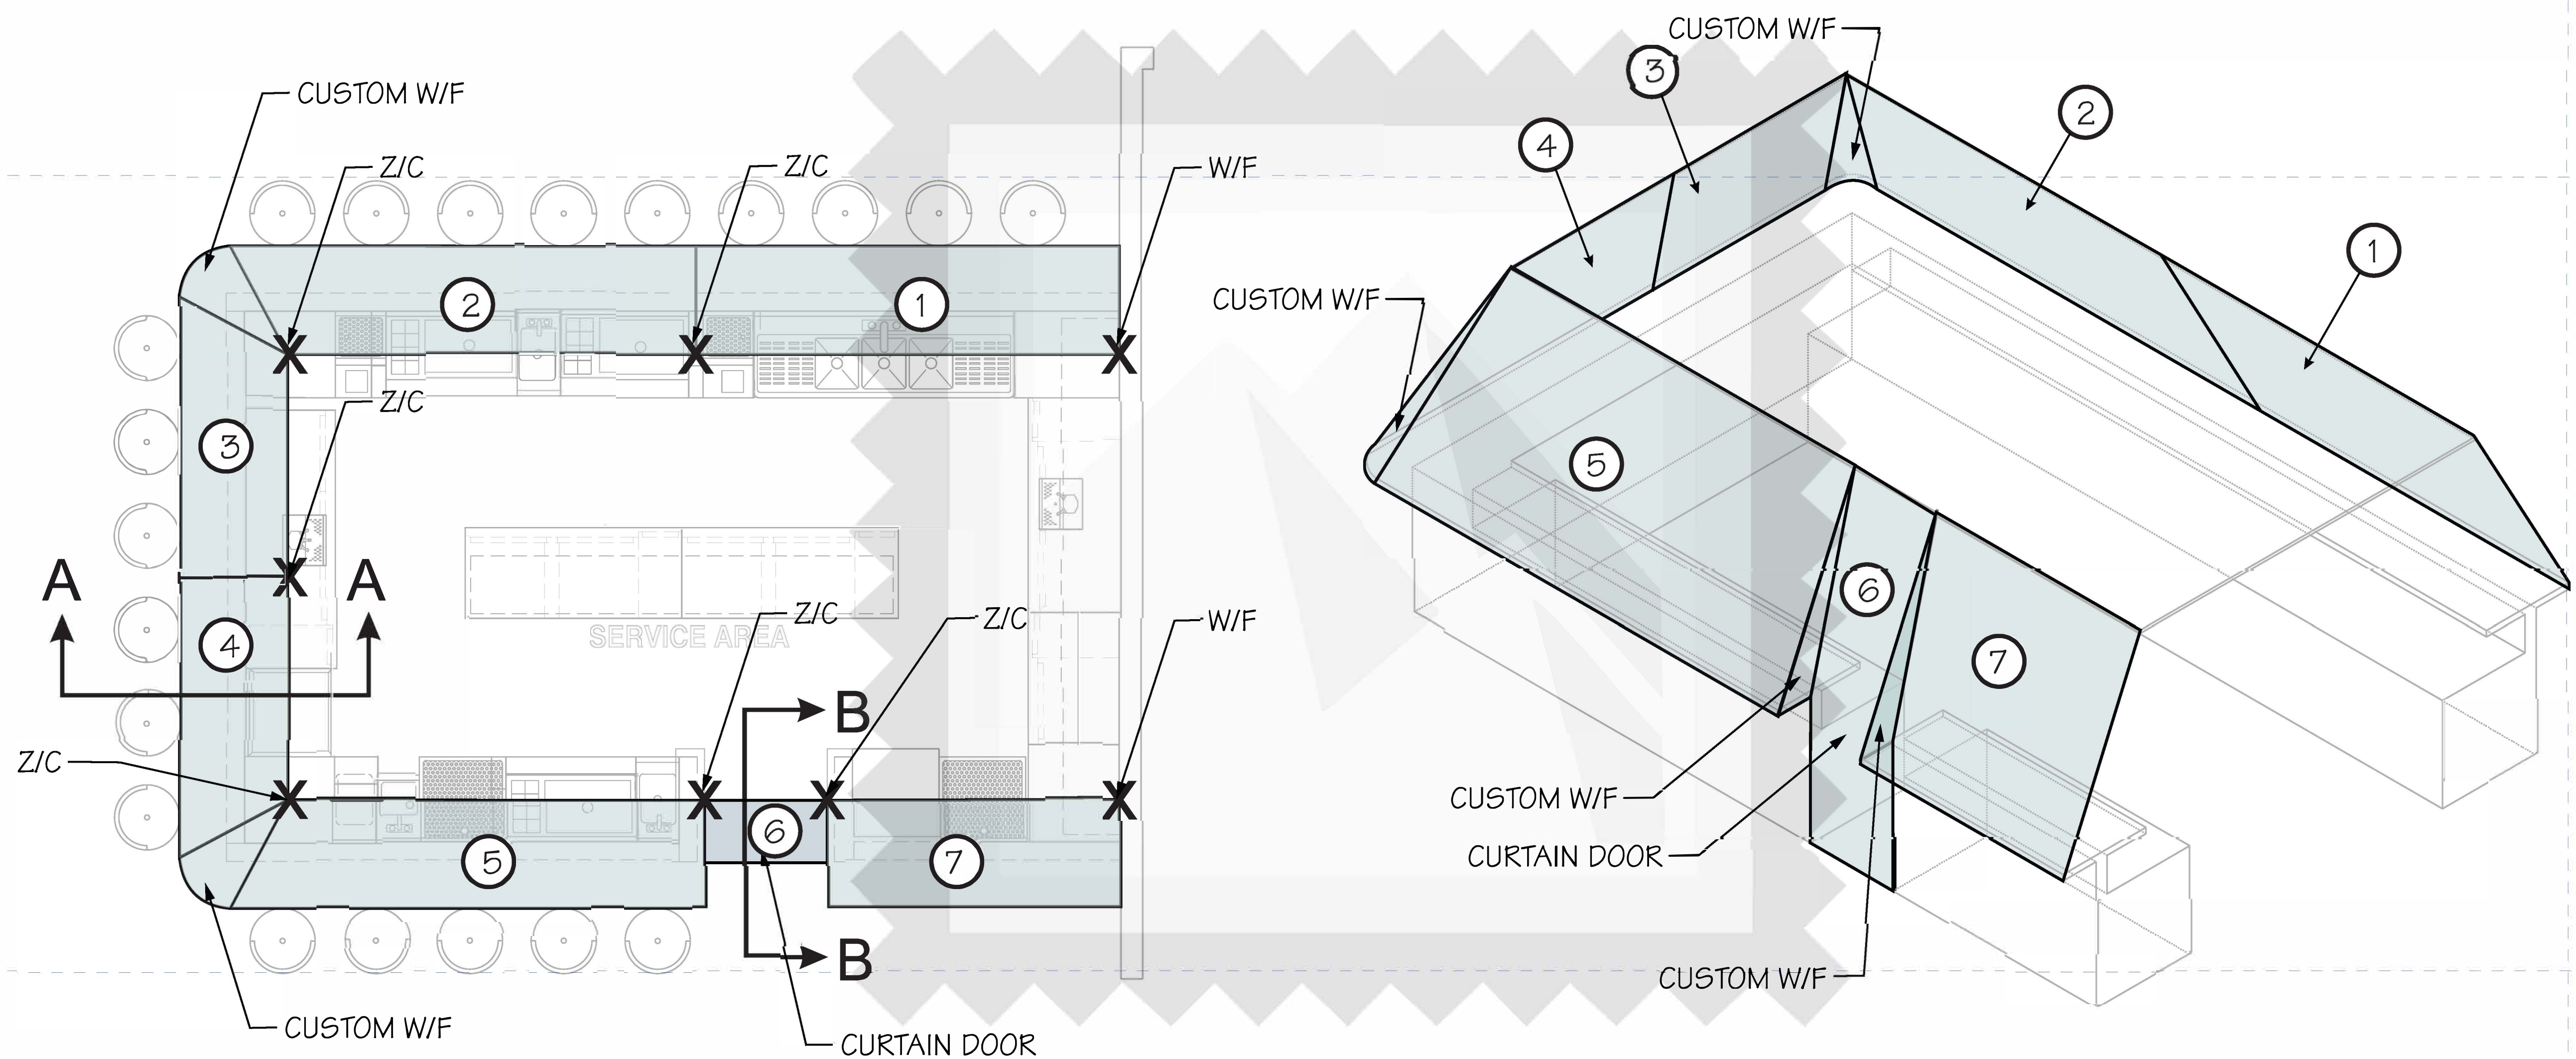

Detail - A

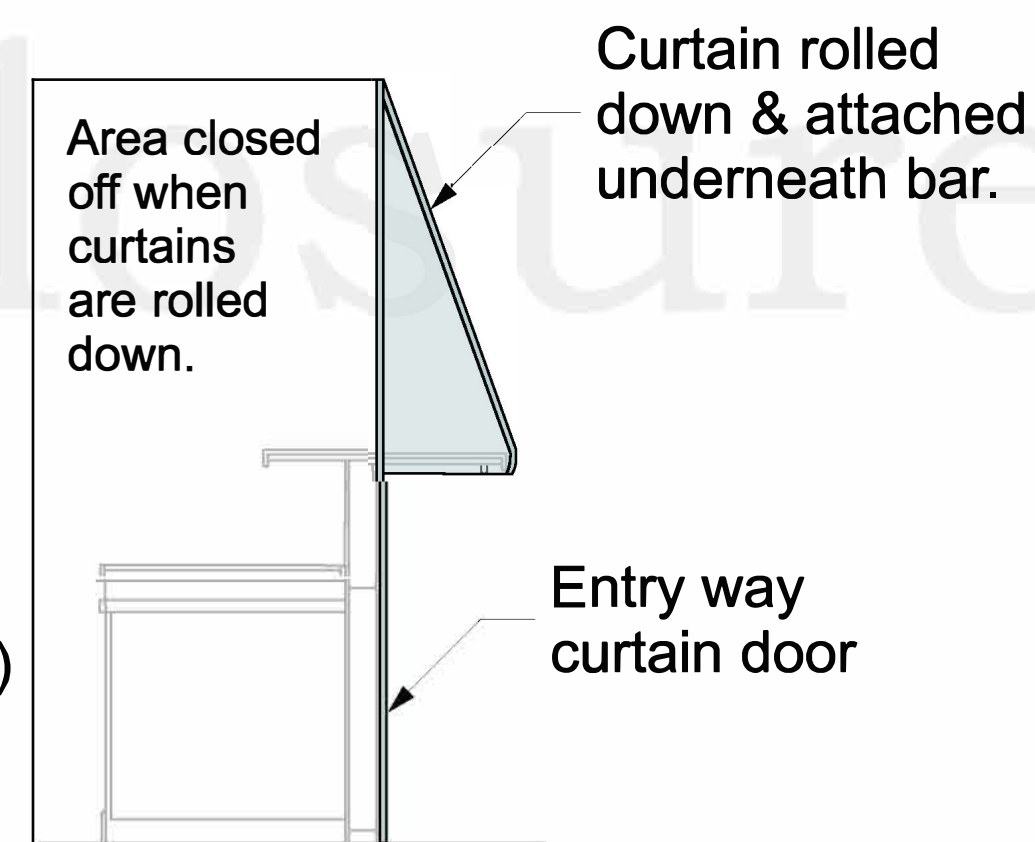


Detail - B

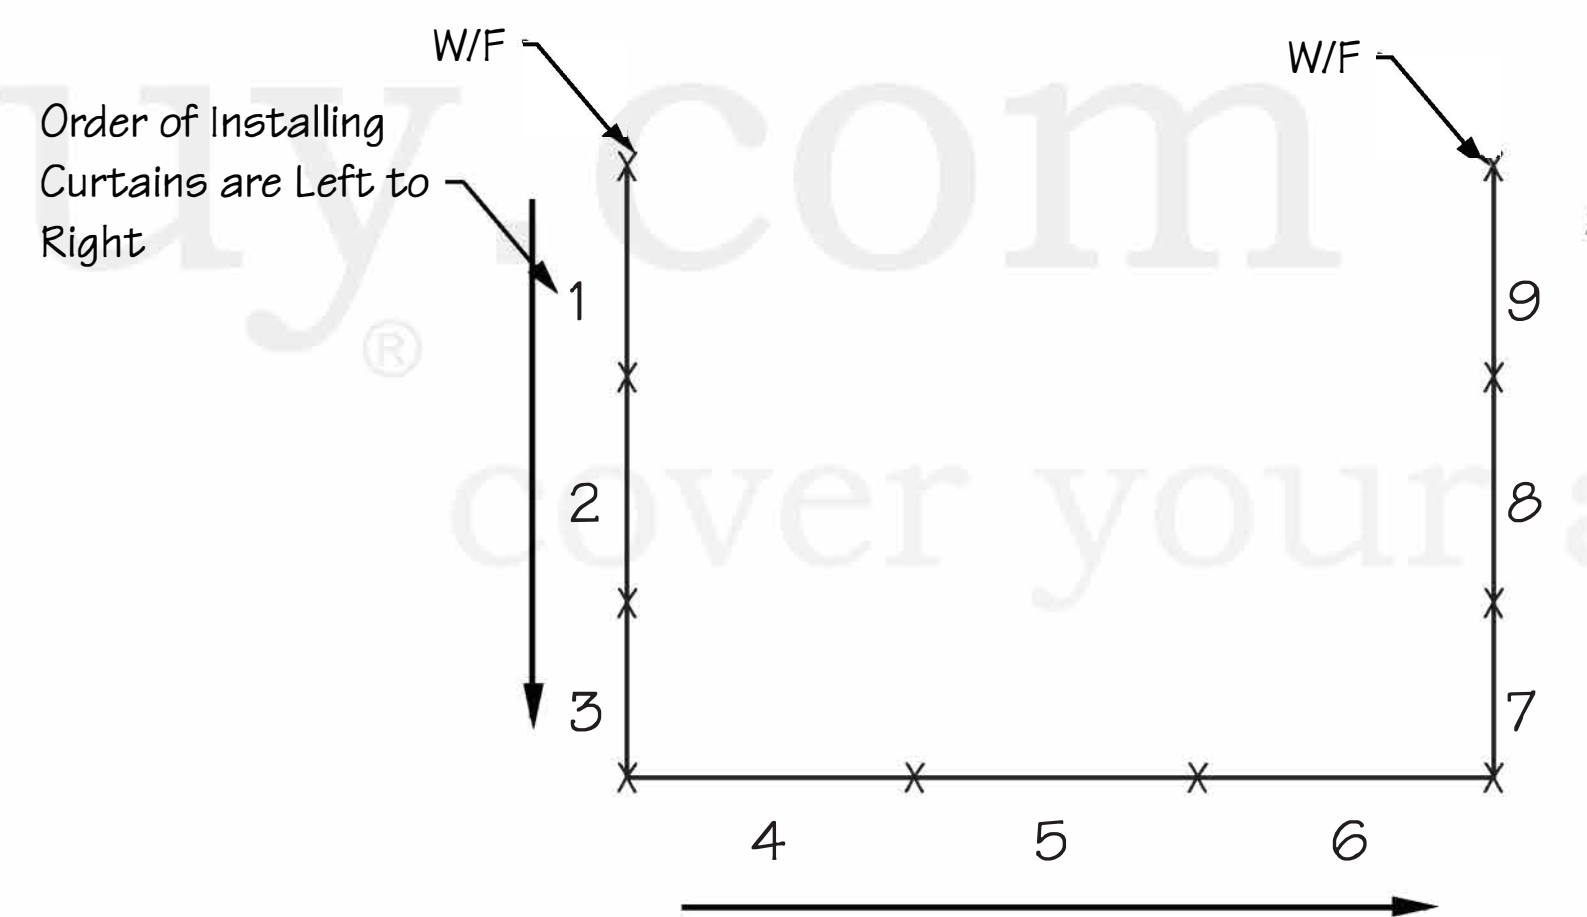

TYPICAL TOP VIEW

KEY

S/P	Single Pulley
D/P	Double Pulley
W/F	Weather Flap
R/C	Right Cleat
C/S	Cinch Straps
D/R	D-Ring
T/W	Track and Welting
Z/C	Zipper Curtain Connection
F/R	Flame RetardantT
I/S	Inside Looking Out
O/S	Outside Looking In
T/D	Tie Down Straps

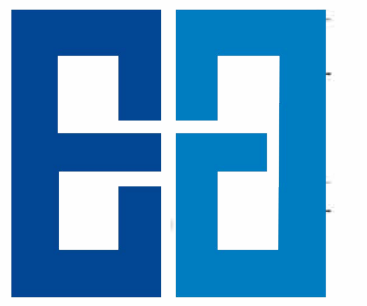

ENCLOSURE  
GUY®

Outside. Anytime.

1507 N. SAINT JOSEPH ST  
GONZALES, TX 78629  
PH: (512) 791-4679

GENERAL NOTES

1. ENCLOSUREGUY TO FIELD VERIFY, DESIGN, BUILD AND INSTALL A (CUSTOM MADE TO ORDER) RETRACTABLE VINYL ENCLOSURE SYSTEM.
2. ENCLOSUREGUY TO PROVIDE ALL MATERIALS AND HARDWARE REQUIRED FOR THE PROPER INSTALLATION OF THE ENCLOSURE SYSTEM.
3. GENERAL CONTRACTOR SHALL PROVIDE SUFFICIENT BLOCKING TO SECURE TRACK AND OTHER WALL/CEILING MOUNTED ITEMS AS REQUIRED BY ENCLOSUREGUY.

REVISIONS:

NUMBER	DETAIL	DATE
--------	--------	------

DRAWING TITLE:  
RED DRAGON BAR - ROLL DOWN  
CURTAIN - OPTION 1  
DRAWING NO.:

PROJECT:

SHEET: D-1

SCALE: NOT TO SCALE

DATE: 29 JUNE 2016

DRAWN BY: SG

DISCLOSURE STATEMENT: THIS IS AN ORIGINAL DRAWING CREATED BY ENCLOSUREGUY, AND SHALL AT ALL TIMES REMAIN THE PROPERTY OF THE ENCLOSUREGUY. THESE DRAWINGS MAY BE USED ONLY IN CONNECTION WITH THE PROJECT BEING PLANNED FOR YOU BY ENCLOSUREGUY. THESE DRAWINGS ARE NOT TO BE REPRODUCED, USED, COPIED, OR EXHIBITED IN ANY FASHION EXCEPT BY WRITTEN CONSENT FROM ENCLOSUREGUY. COPYRIGHTS AND INFRINGEMENTS WILL BE ENFORCED AND PROSECUTED.





ENCLOSURE  
GUY®

Outside. Anytime.

1507 N. SAINT JOSEPH ST  
GONZALES, TX 78629  
PH: (512) 791-4679

#### GENERAL NOTES

1. ENCLOSUREGUY TO FIELD VERIFY, DESIGN, BUILD AND INSTALL A (CUSTOM MADE TO ORDER) RETRACTABLE VINYL ENCLOSURE SYSTEM.
2. ENCLOSUREGUY TO PROVIDE ALL MATERIALS AND HARDWARE REQUIRED FOR THE PROPER INSTALLATION OF THE ENCLOSURE SYSTEM.
3. GENERAL CONTRACTOR SHALL PROVIDE SUFFICIENT BLOCKING TO SECURE TRACK AND OTHER WALL/CEILING MOUNTED ITEMS AS REQUIRED BY ENCLOSUREGUY.

#### REVISIONS:

NUMBER	DETAIL	DATE

DRAWING TITLE:  
RED DRAGON BAR - ROLL DOWN  
CURTAIN - OPTION 1  
DRAWING NO.:

PROJECT:

SHEET: D-2



SCALE: NOT TO SCALE

DATE: 29 JUNE 2016


DRAWN BY: SG

DISCLOSURE STATEMENT: THIS IS AN ORIGINAL DRAWING CREATED BY ENCLOSUREGUY, AND SHALL AT ALL TIMES REMAIN THE PROPERTY OF THE ENCLOSUREGUY. THESE DRAWINGS MAY BE USED ONLY IN CONNECTION WITH THE PROJECT BEING PLANNED FOR YOU BY ENCLOSUREGUY. THESE DRAWINGS ARE NOT TO BE REPRODUCED, USED, COPIED, OR EXHIBITED IN ANY FASHION EXCEPT BY WRITTEN CONSENT FROM ENCLOSUREGUY. COPYRIGHTS AND INFRINGEMENTS WILL BE ENFORCED AND PROSECUTED.


## OPTION 2 - ROLL DOWN CURTAIN

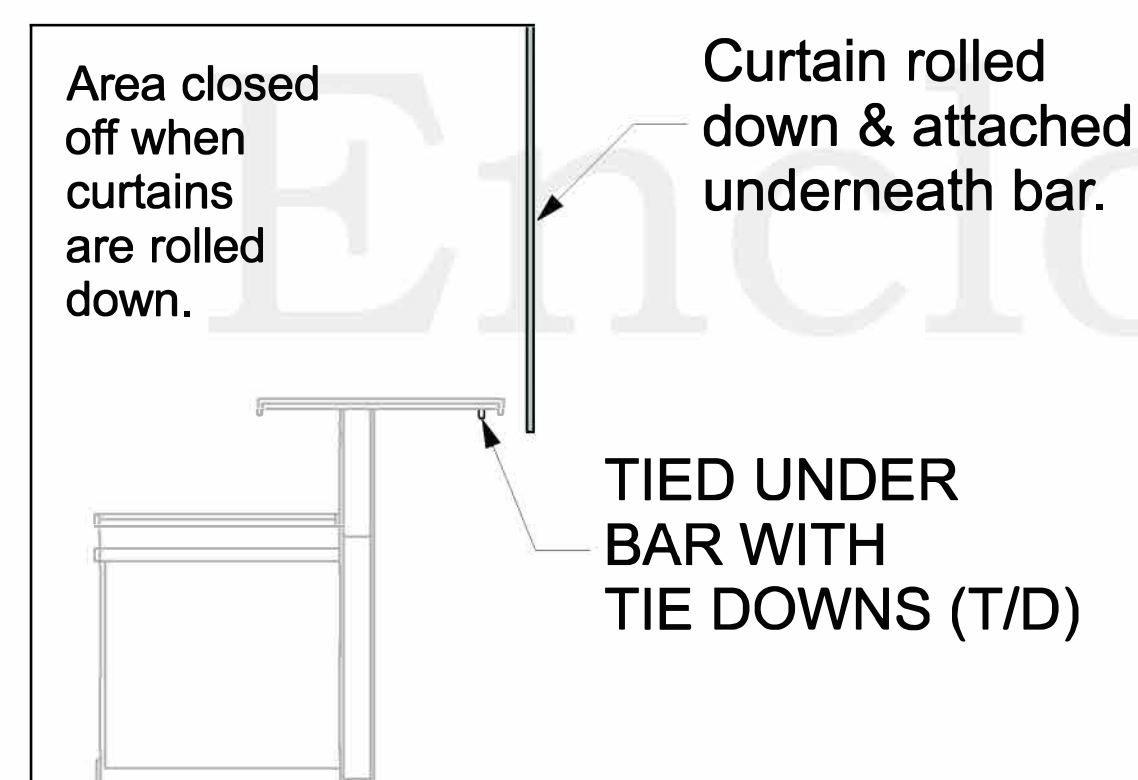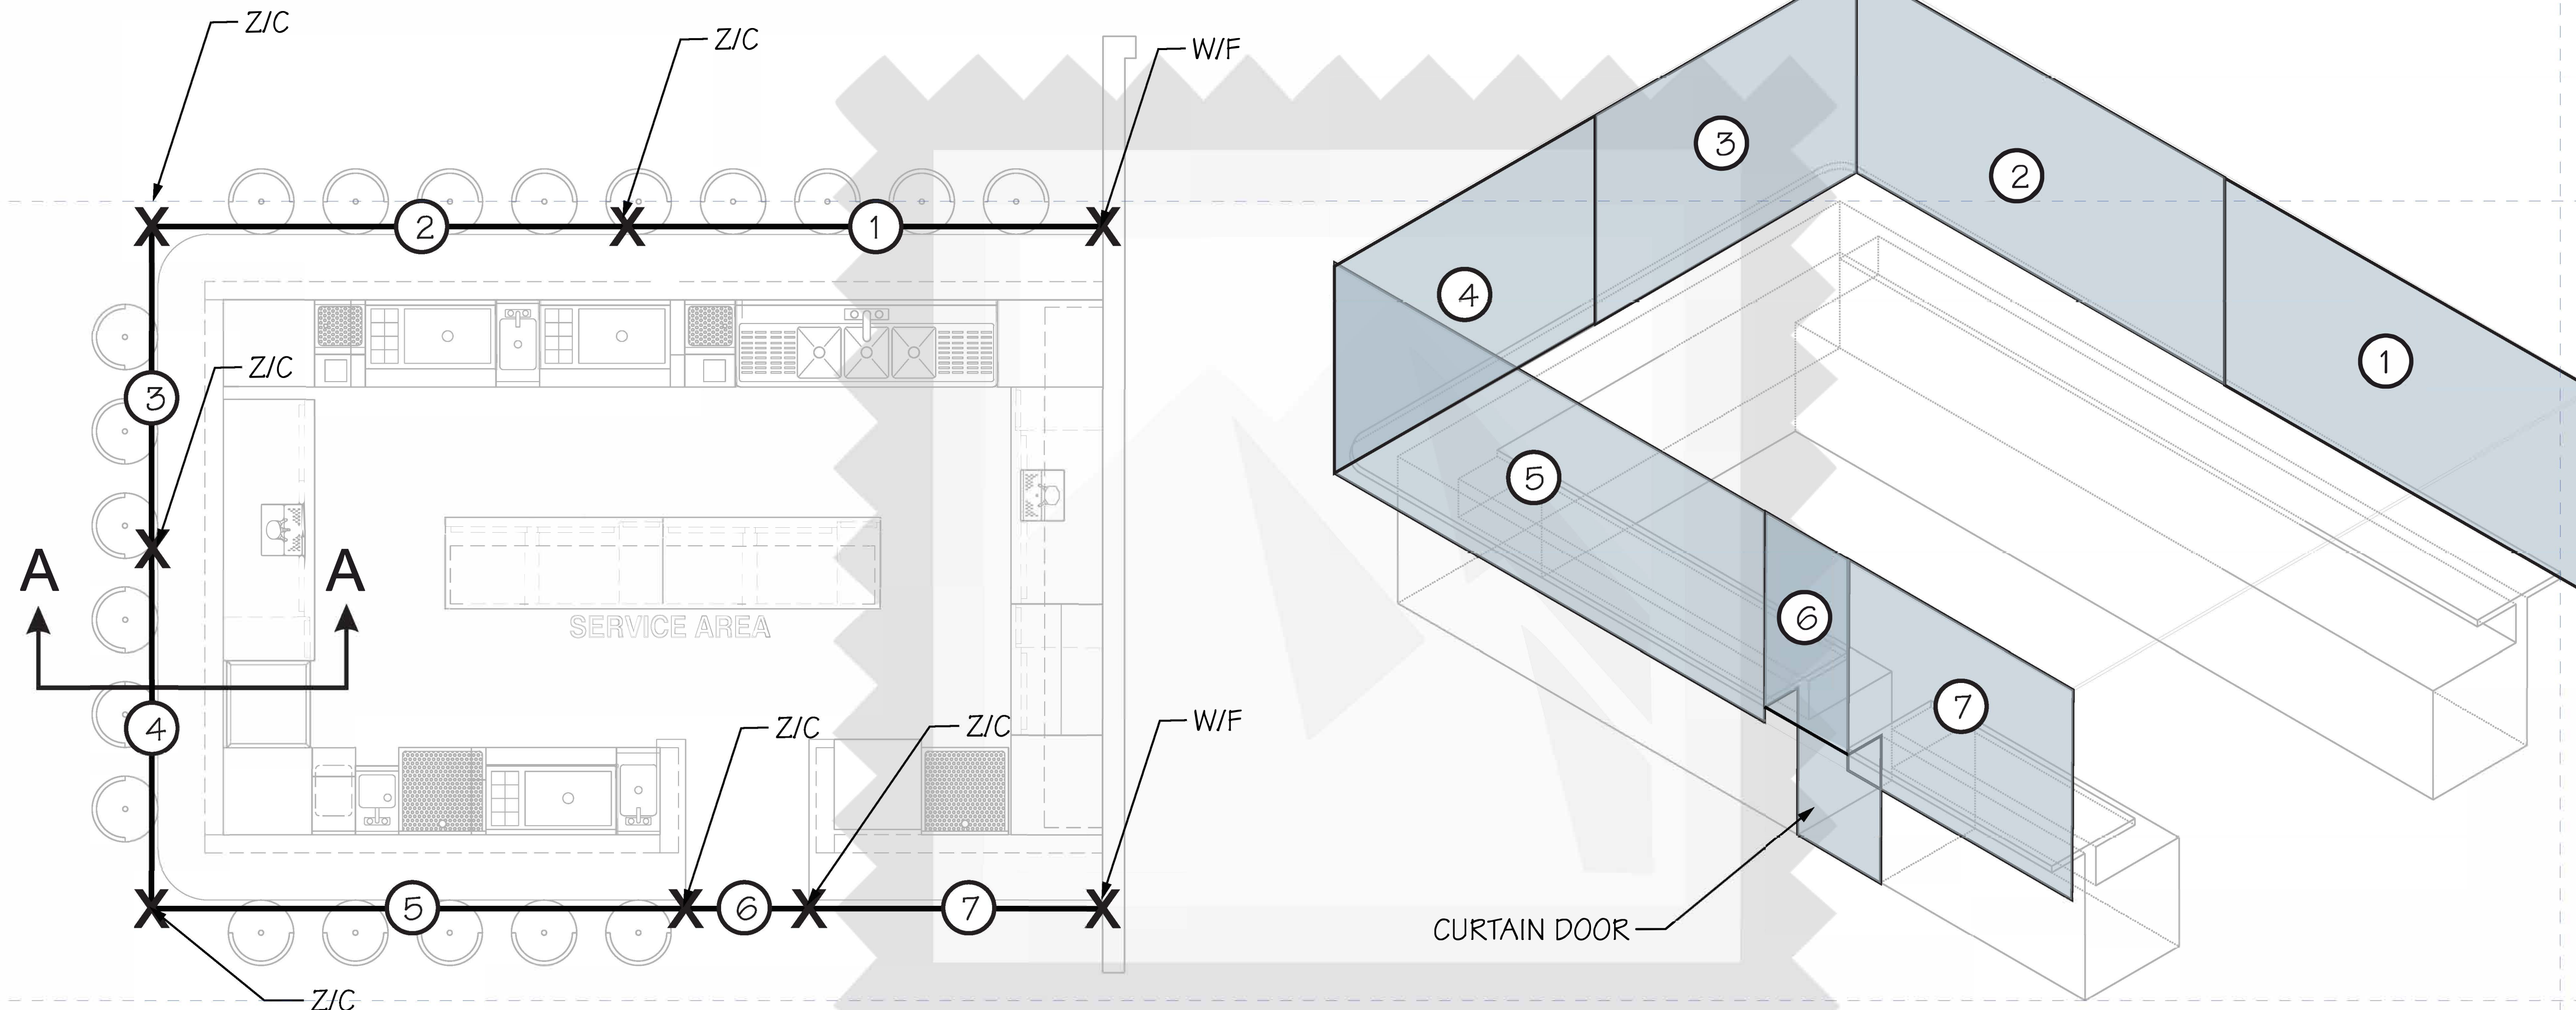

Detail - A

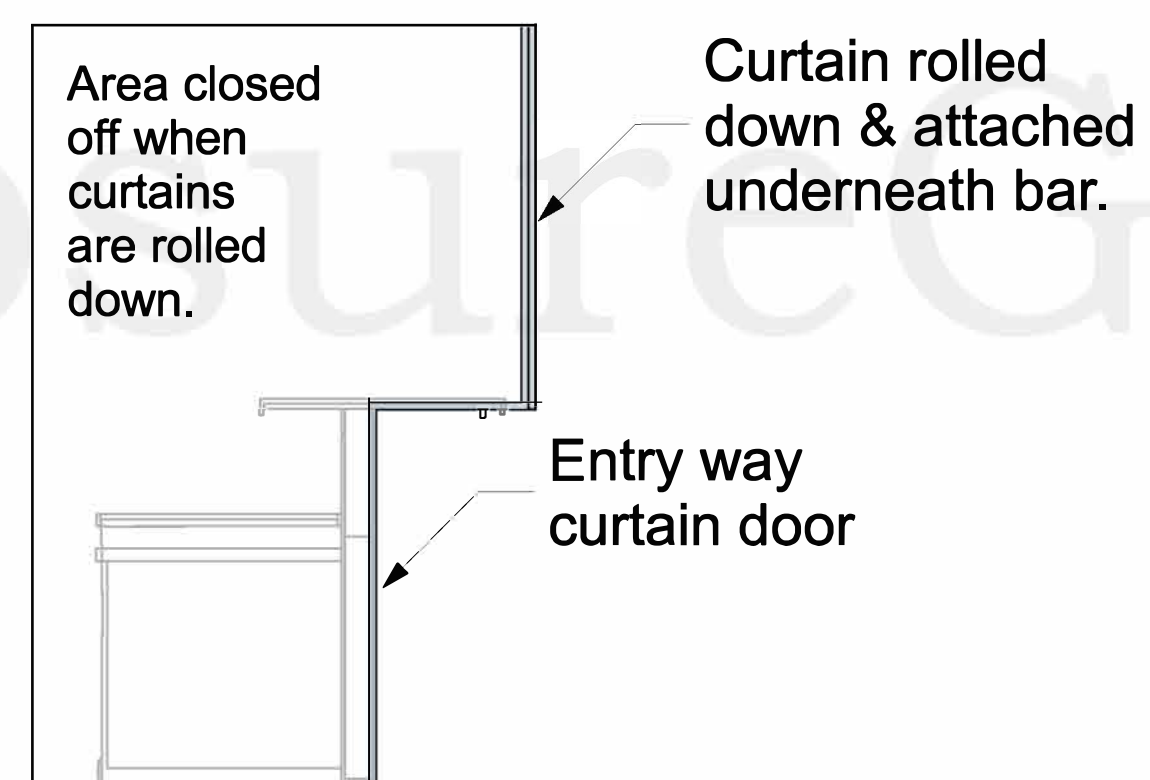

Detail - A

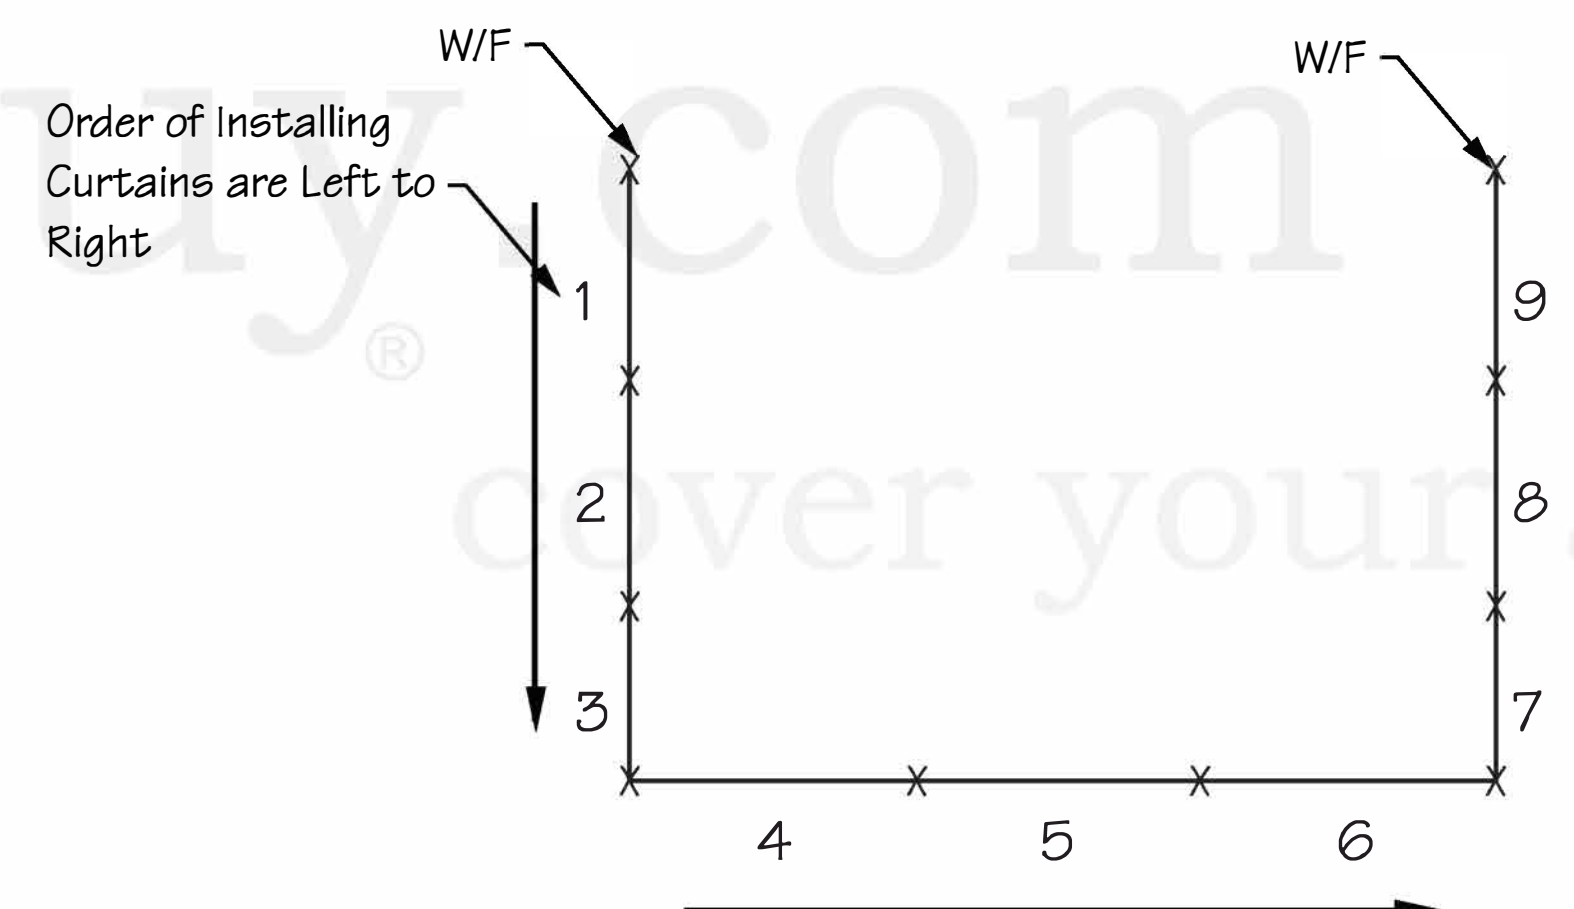

TYPICAL TOP VIEW

#### KEY

S/P	Single Pulley
D/P	Double Pulley
W/F	Weather Flap
R/C	Right Cleat
C/S	Cinch Straps
D/R	D-Ring
T/W	Track and Welting
Z/C	Zipper Curtain Connection
F/R	Flame Retardant
I/S	Inside Looking Out
O/S	Outside Looking In
T/D	Tie Down Straps