

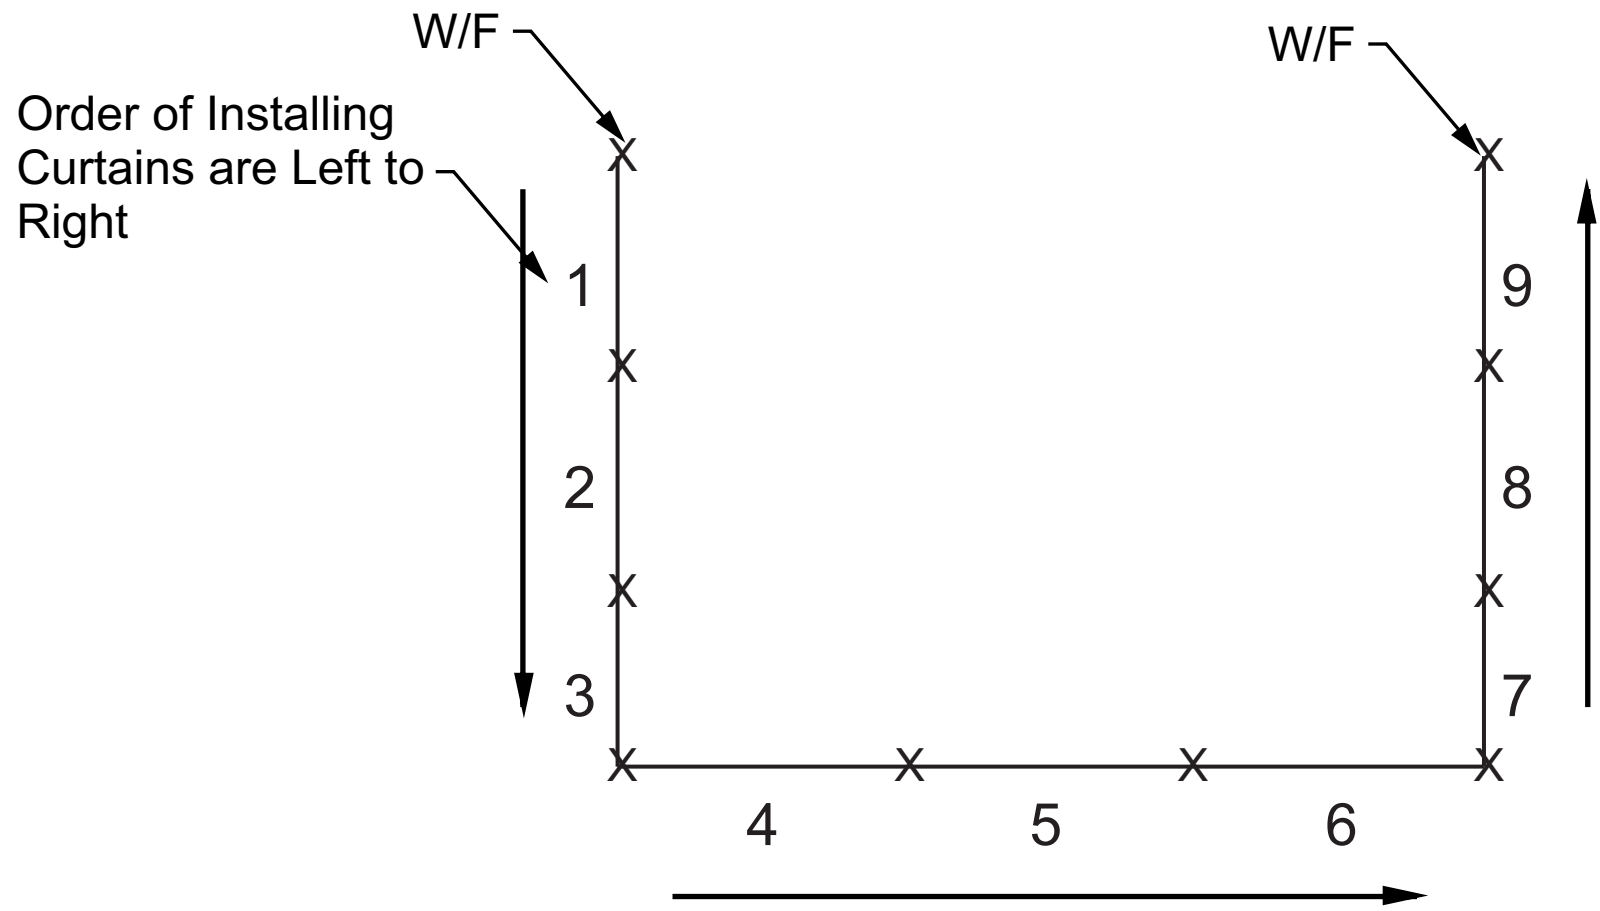



STANDARD ROLL DOWN CURTAIN

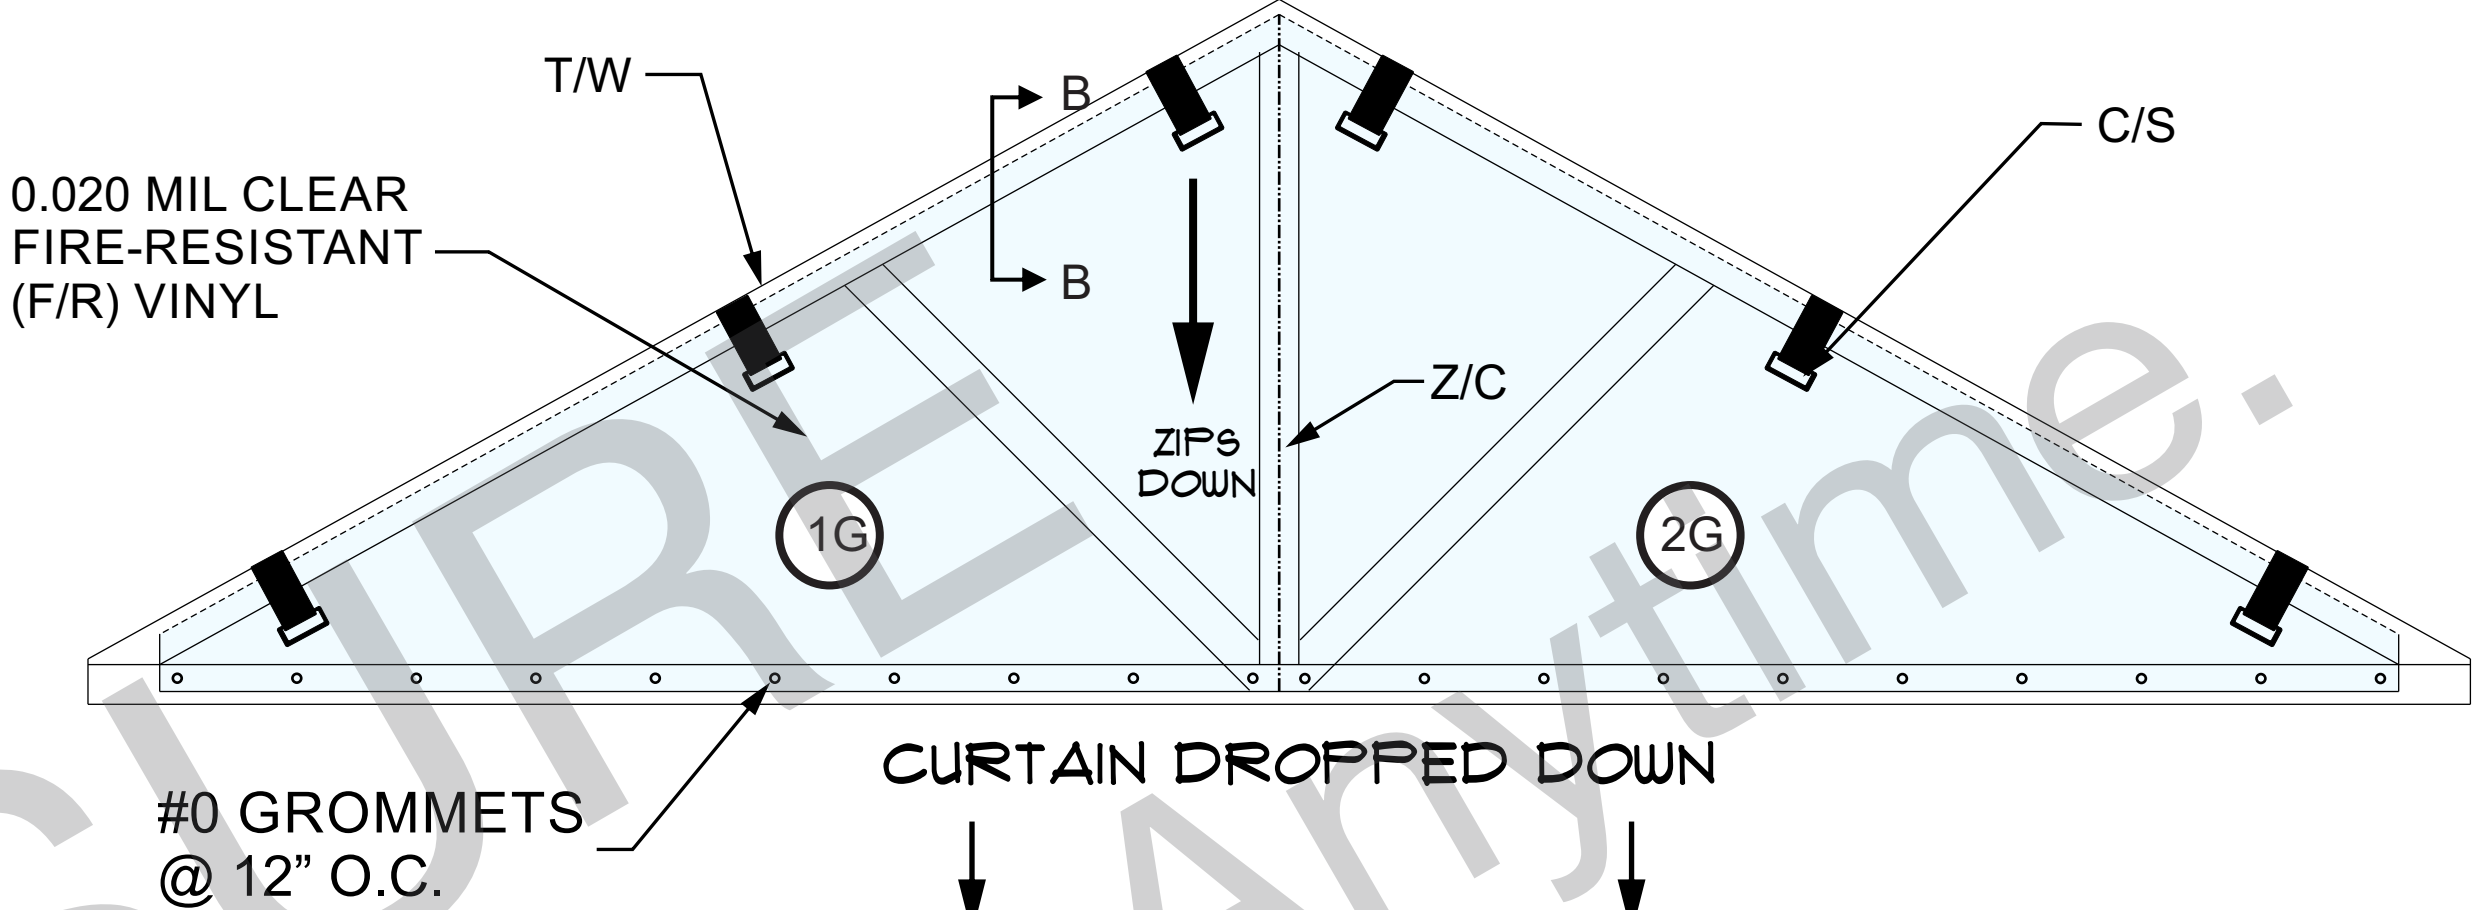

TOP VIEW

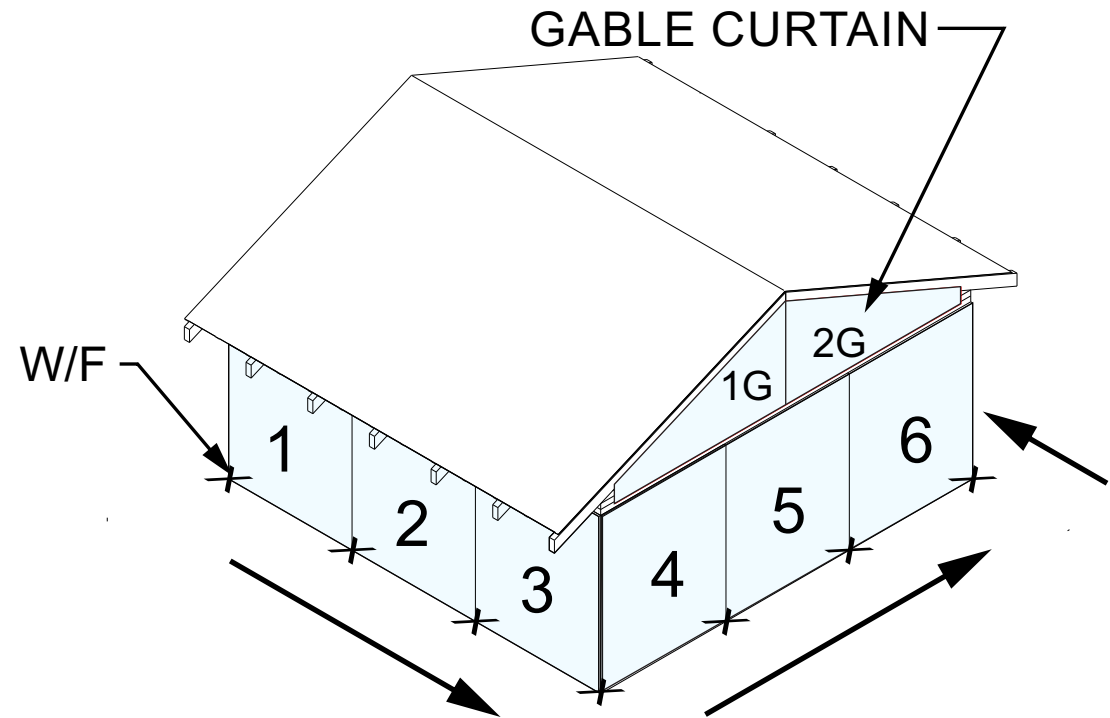

TYPICAL GABLE ROOF CONFIGURATION

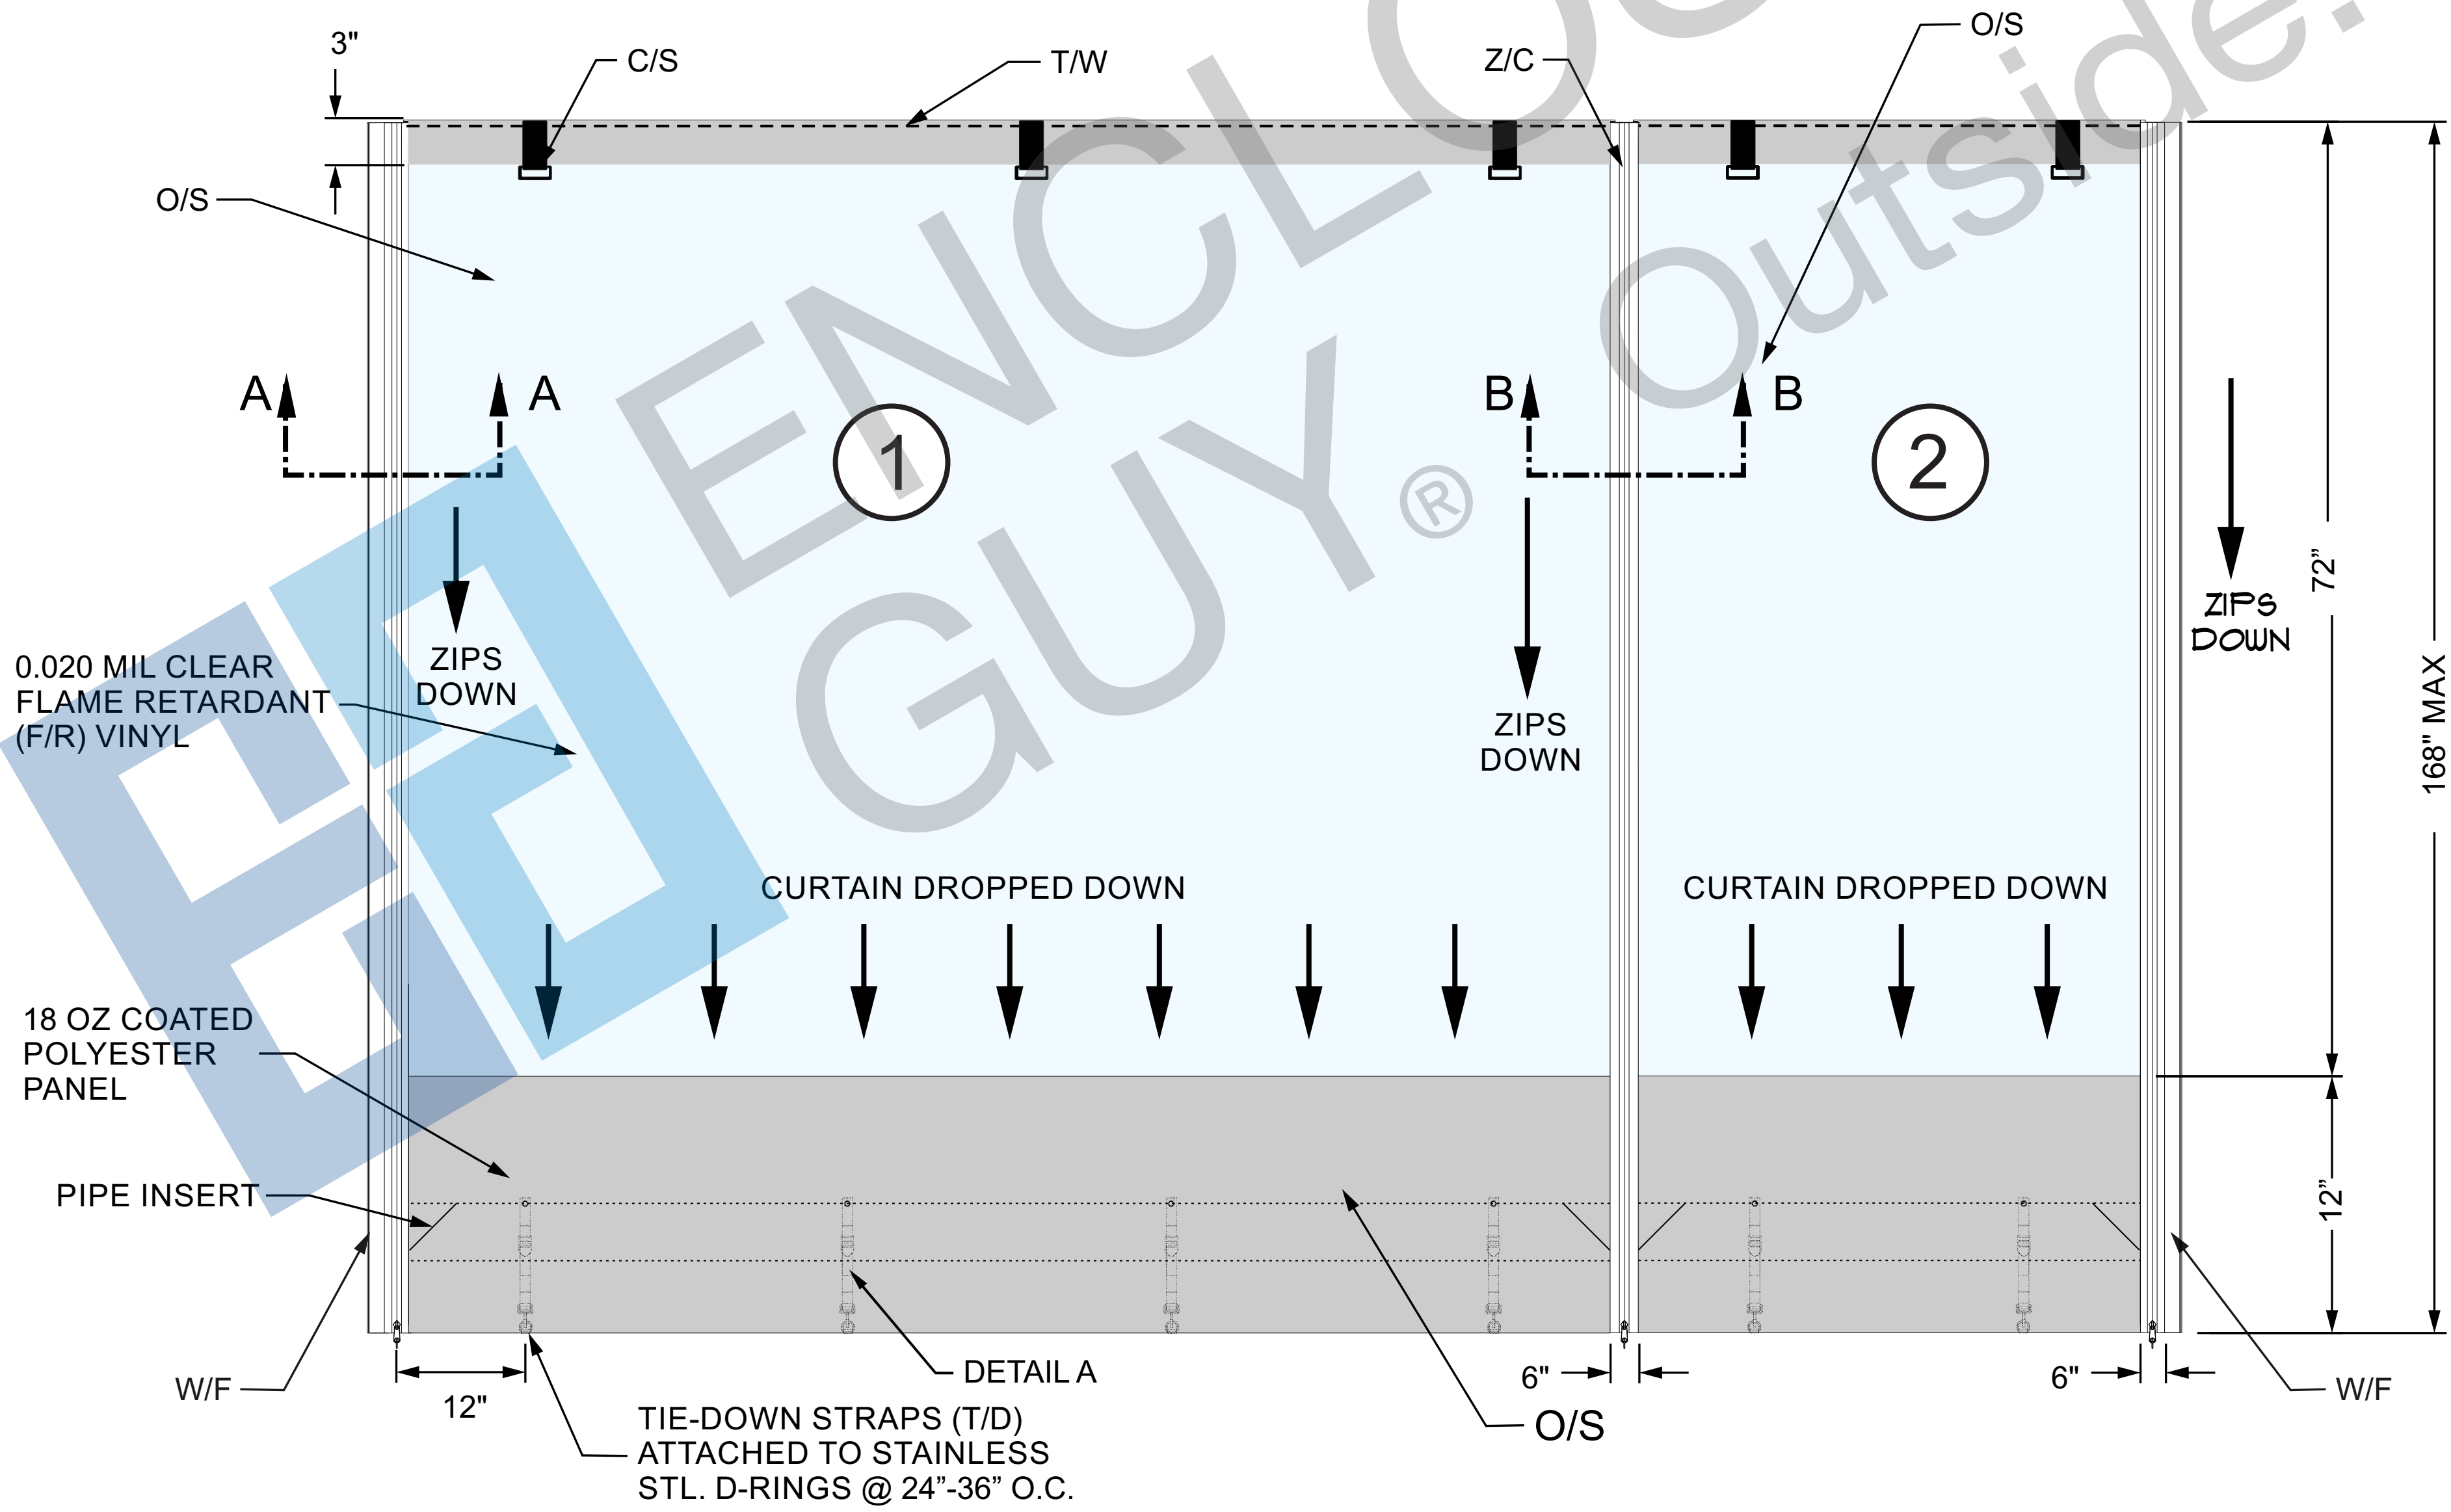

DECK STYLE CONTINUOUS CURTAIN

KEY

S/P	Single Pulley
D/P	Double Pulley
W/F	Weather Flap
R/C	Right Cleat
C/S	Cinch Straps
D/R	D-Ring
T/W	Track and Welting
Z/C	Zipper Curtain Connection
F/R	Flame RetardantT
I/S	Inside Looking Out
O/S	Outside Looking In
T/D	Tie Down Straps



ENCLOSURE GUY®

Outside. Anytime.

1507 N. SAINT JOSEPH ST
GONZALES, TX 78629
PH: (512) 791-4679

GENERAL NOTES

1. ENCLOSUREGUY TO FIELD VERIFY, DESIGN, BUILD AND INSTALL A (CUSTOM MADE TO ORDER) RETRACTABLE VINYL ENCLOSURE SYSTEM.
2. ENCLOSUREGUY TO PROVIDE ALL MATERIALS AND HARDWARE REQUIRED FOR THE PROPER INSTALLATION OF THE ENCLOSURE SYSTEM.
3. GENERAL CONTRACTOR SHALL PROVIDE SUFFICIENT BLOCKING TO SECURE TRACK AND OTHER WALL/CEILING MOUNTED ITEMS AS REQUIRED BY ENCLOSUREGUY.

REVISIONS:

NUMBER DETAIL DATE

DRAWING TITLE:
DECK STYLE CURTAIN

DRAWING NO.:
DD-0001

PROJECT:

SHEET: D-1


SCALE: NOT TO SCALE

DATE: Revised 02/09/19

DRAWN BY: SG

DISCLOSURE STATEMENT: THIS IS AN ORIGINAL DRAWING CREATED BY ENCLOSUREGUY, AND SHALL REMAIN THE PROPERTY OF THE ENCLOSUREGUY. THESE DRAWINGS MAY BE USED ONLY IN CONNECTION WITH THE PROJECT BEING PLANNED FOR YOU BY ENCLOSUREGUY. THESE DRAWINGS ARE NOT TO BE REPRODUCED, USED, COPIED, OR EXHIBITED IN ANY FASHION EXCEPT BY WRITTEN CONSENT FROM ENCLOSUREGUY. COPYRIGHTS AND INFRINGEMENTS WILL BE ENFORCED AND PROSECUTED.

A 3D perspective diagram of a knee wall and curtain system. The diagram shows a corner of a structure with a white roof. The knee wall is a light blue vertical panel, and the curtain is a brown horizontal panel. The components are numbered 1 through 6. 1 is the top edge of the knee wall, 2 is the top edge of the curtain, 3 is the bottom edge of the knee wall, 4 is the bottom edge of the curtain, 5 is the side edge of the knee wall, and 6 is the side edge of the curtain. Arrows point to the knee wall and curtain with the labels 'W/F' and 'KNEE WALL CURTAIN' respectively.

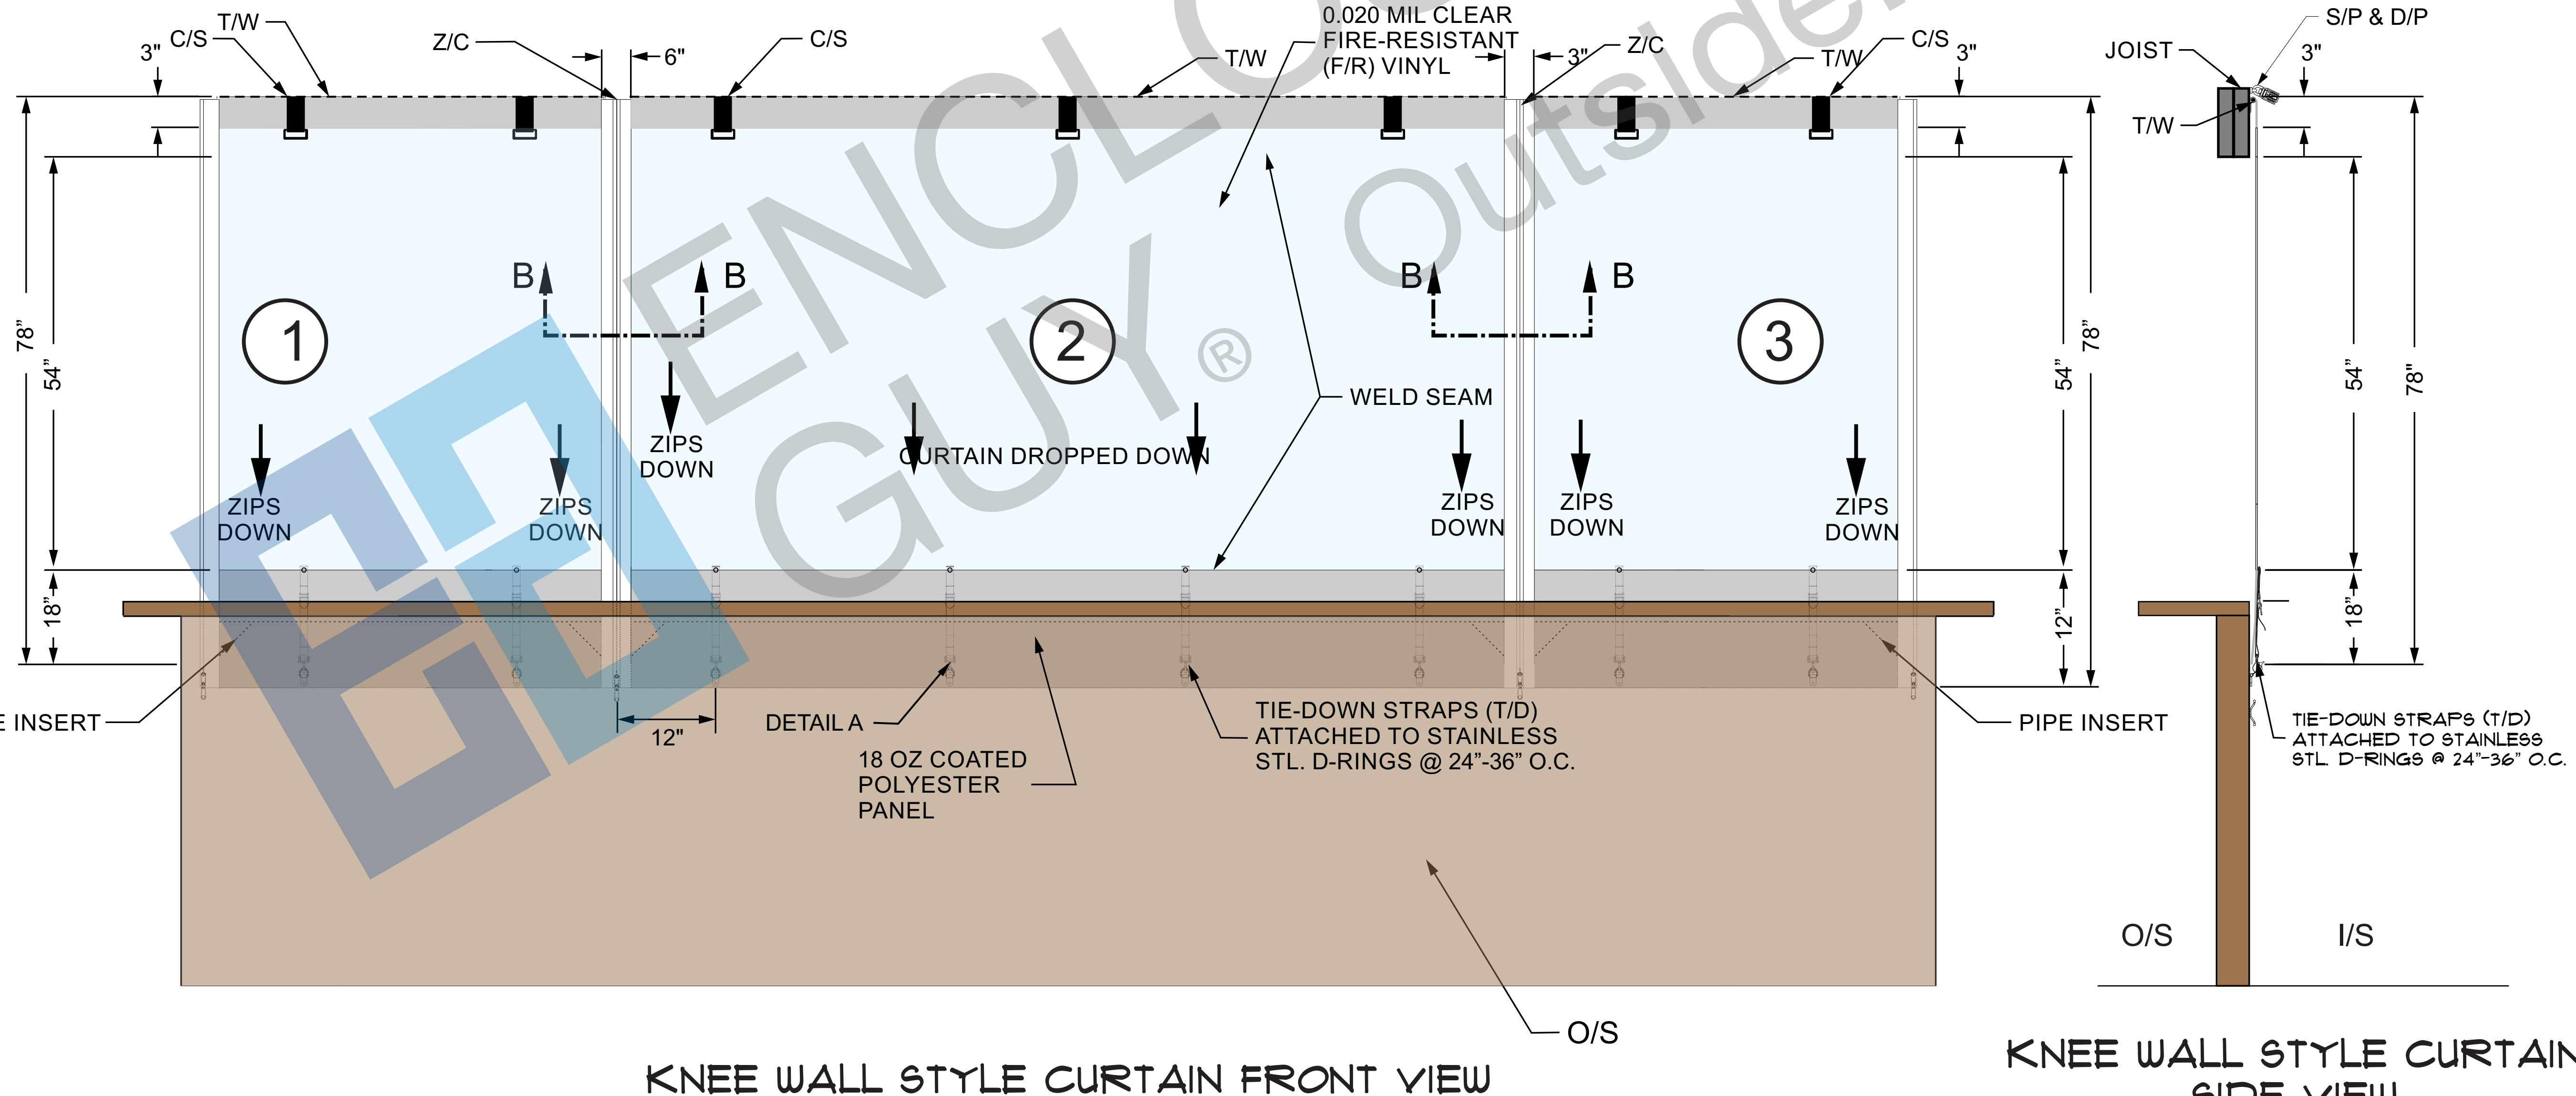

KEY	
S/P	Single Pulley
D/P	Double Pulley
W/F	Weather Flap
R/C	Right Cleat
C/S	Cinch Straps
D/R	D-Ring
T/W	Track and Welting
Z/C	Zipper Curtain Connection
F/R	Flame RetardantT
I/S	Inside Looking Out
O/S	Outside Looking In
T/D	Tie Down Straps



ENCLOSURE
GUY®

Outside. Anytime.

1507 N. SAINT JOSEPH ST
GONZALES. TX 78629
PH: (512) 791-4679

GENERAL NOTES

1. ENCLOSUREGUY TO FIELD VERIFY, DESIGN, BUILD AND INSTALL A (CUSTOM MADE TO ORDER) RETRACTABLE VINYL ENCLOSURE SYSTEM.
2. ENCLOSUREGUY TO PROVIDE ALL MATERIALS AND HARDWARE REQUIRED FOR THE PROPER INSTALLATION OF THE ENCLOSURE SYSTEM.
3. GENERAL CONTRACTOR SHALL PROVIDE SUFFICIENT BLOCKING TO SECURE TRACK AND OTHER WALL/CEILING MOUNTED ITEMS AS REQUIRED BY ENCLOSUREGUY.

REVISIONS:

NUMBER	DETAIL	DATE

DRAWING TITLE:
DROP DOWN KNEE WALL
CURTAIN
DRAWING NO.:
DD-0001

PROJECT:

SHEET: D-1



SCALE: NOT TO SCALE

DATE: Revised 02/09/19

DRAWN BY: SG

DISCLOSURE STATEMENT: THIS IS AN ORIGINAL
DRAWING CREATED BY ENCLOSUREGUY, AND SHALL
AT ALL TIMES
REMAIN THE PROPERTY OF THE ENCLOSUREGUY.
THESE DRAWINGS MAY BE USED ONLY IN
CONNECTION WITH THE PROJECT BEING PLANNED
FOR YOU BY ENCLOSUREGUY. THESE DRAWINGS ARE
NOT
TO BE REPRODUCED, USED, COPIED, OR EXHIBITED
IN ANY FASHION EXCEPT BY WRITTEN CONSENT FROM
ENCLOSUREGUY. COPYRIGHTS AND INFRINGEMENTS
WILL BE ENFORCED AND PROSECUTED.

STANDARD ROLL DOWN CURTAIN SHED CONFIGURATION

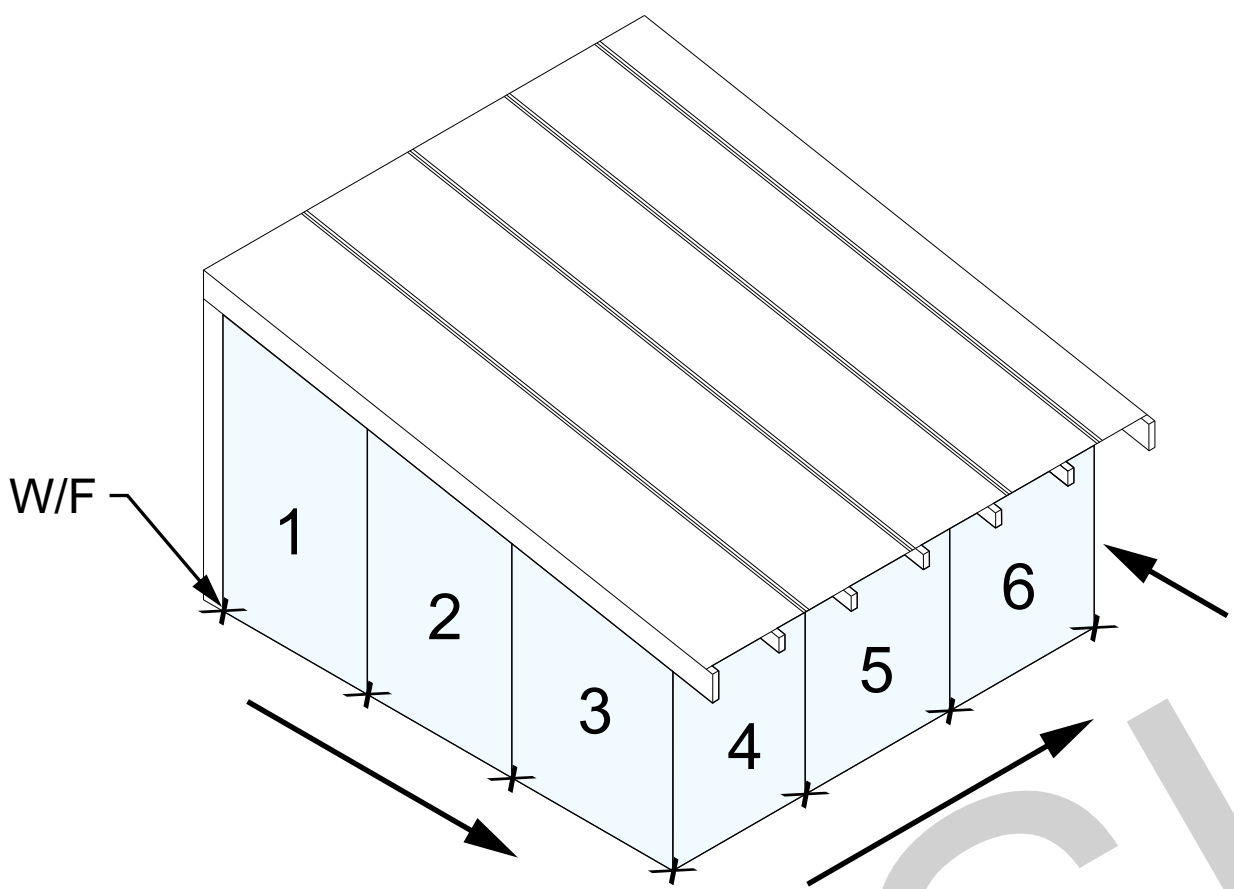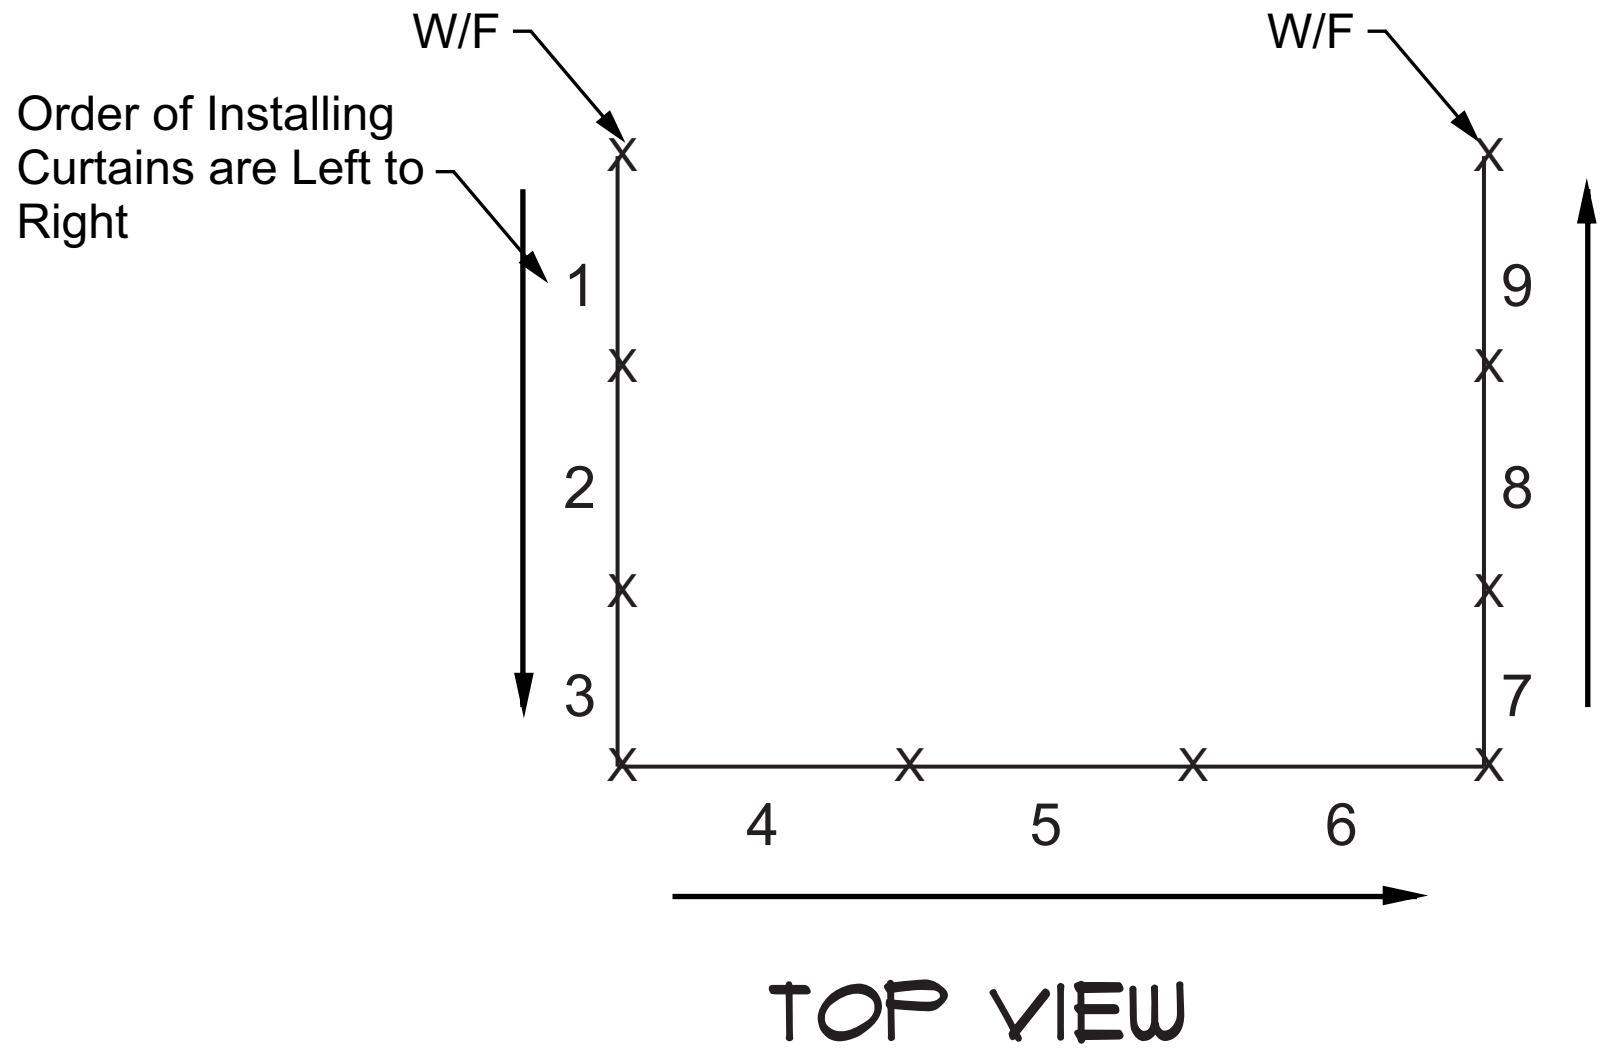

KEY	
S/P	Single Pulley
D/P	Double Pulley
W/F	Weather Flap
R/C	Right Cleat
C/S	Cinch Straps
D/R	D-Ring
T/W	Track and Welting
Z/C	Zipper Curtain Connection
F/R	Flame RetardantT
I/S	Inside Looking Out
O/S	Outside Looking In
T/D	Tie Down Straps



ENCLOSURE
GUY®

Outside. Anytime.

1507 N. SAINT JOSEPH ST
GONZALES, TX 78629
PH: (512) 791-4679

GENERAL NOTES

- ENCLOSUREGUY TO FIELD VERIFY, DESIGN, BUILD AND INSTALL A (CUSTOM MADE TO ORDER) RETRACTABLE VINYL ENCLOSURE SYSTEM.
- ENCLOSUREGUY TO PROVIDE ALL MATERIALS AND HARDWARE REQUIRED FOR THE PROPER INSTALLATION OF THE ENCLOSURE SYSTEM.
- GENERAL CONTRACTOR SHALL PROVIDE SUFFICIENT BLOCKING TO SECURE TRACK AND OTHER WALL/CEILING MOUNTED ITEMS AS REQUIRED BY ENCLOSUREGUY.

REVISIONS:

NUMBER	DETAIL	DATE

DRAWING TITLE:
OPTIONAL SHED DROP DOWN
CURTAIN
DRAWING NO.:
DD-0001

PROJECT:


SHEET: D-2

SCALE: NOT TO SCALE


DATE: Revised 02/09/19

DRAWN BY: SG

DISCLOSURE STATEMENT: THIS IS AN ORIGINAL DRAWING CREATED BY ENCLOSUREGUY, AND SHALL REMAIN THE PROPERTY OF THE ENCLOSUREGUY. THESE DRAWINGS MAY BE USED ONLY IN CONNECTION WITH THE PROJECT BEING PLANNED FOR YOU BY ENCLOSUREGUY. THESE DRAWINGS ARE NOT TO BE REPRODUCED, USED, COPIED, OR EXHIBITED IN ANY FASHION EXCEPT BY WRITTEN CONSENT FROM ENCLOSUREGUY. COPYRIGHTS AND INFRINGEMENTS WILL BE ENFORCED AND PROSECUTED.

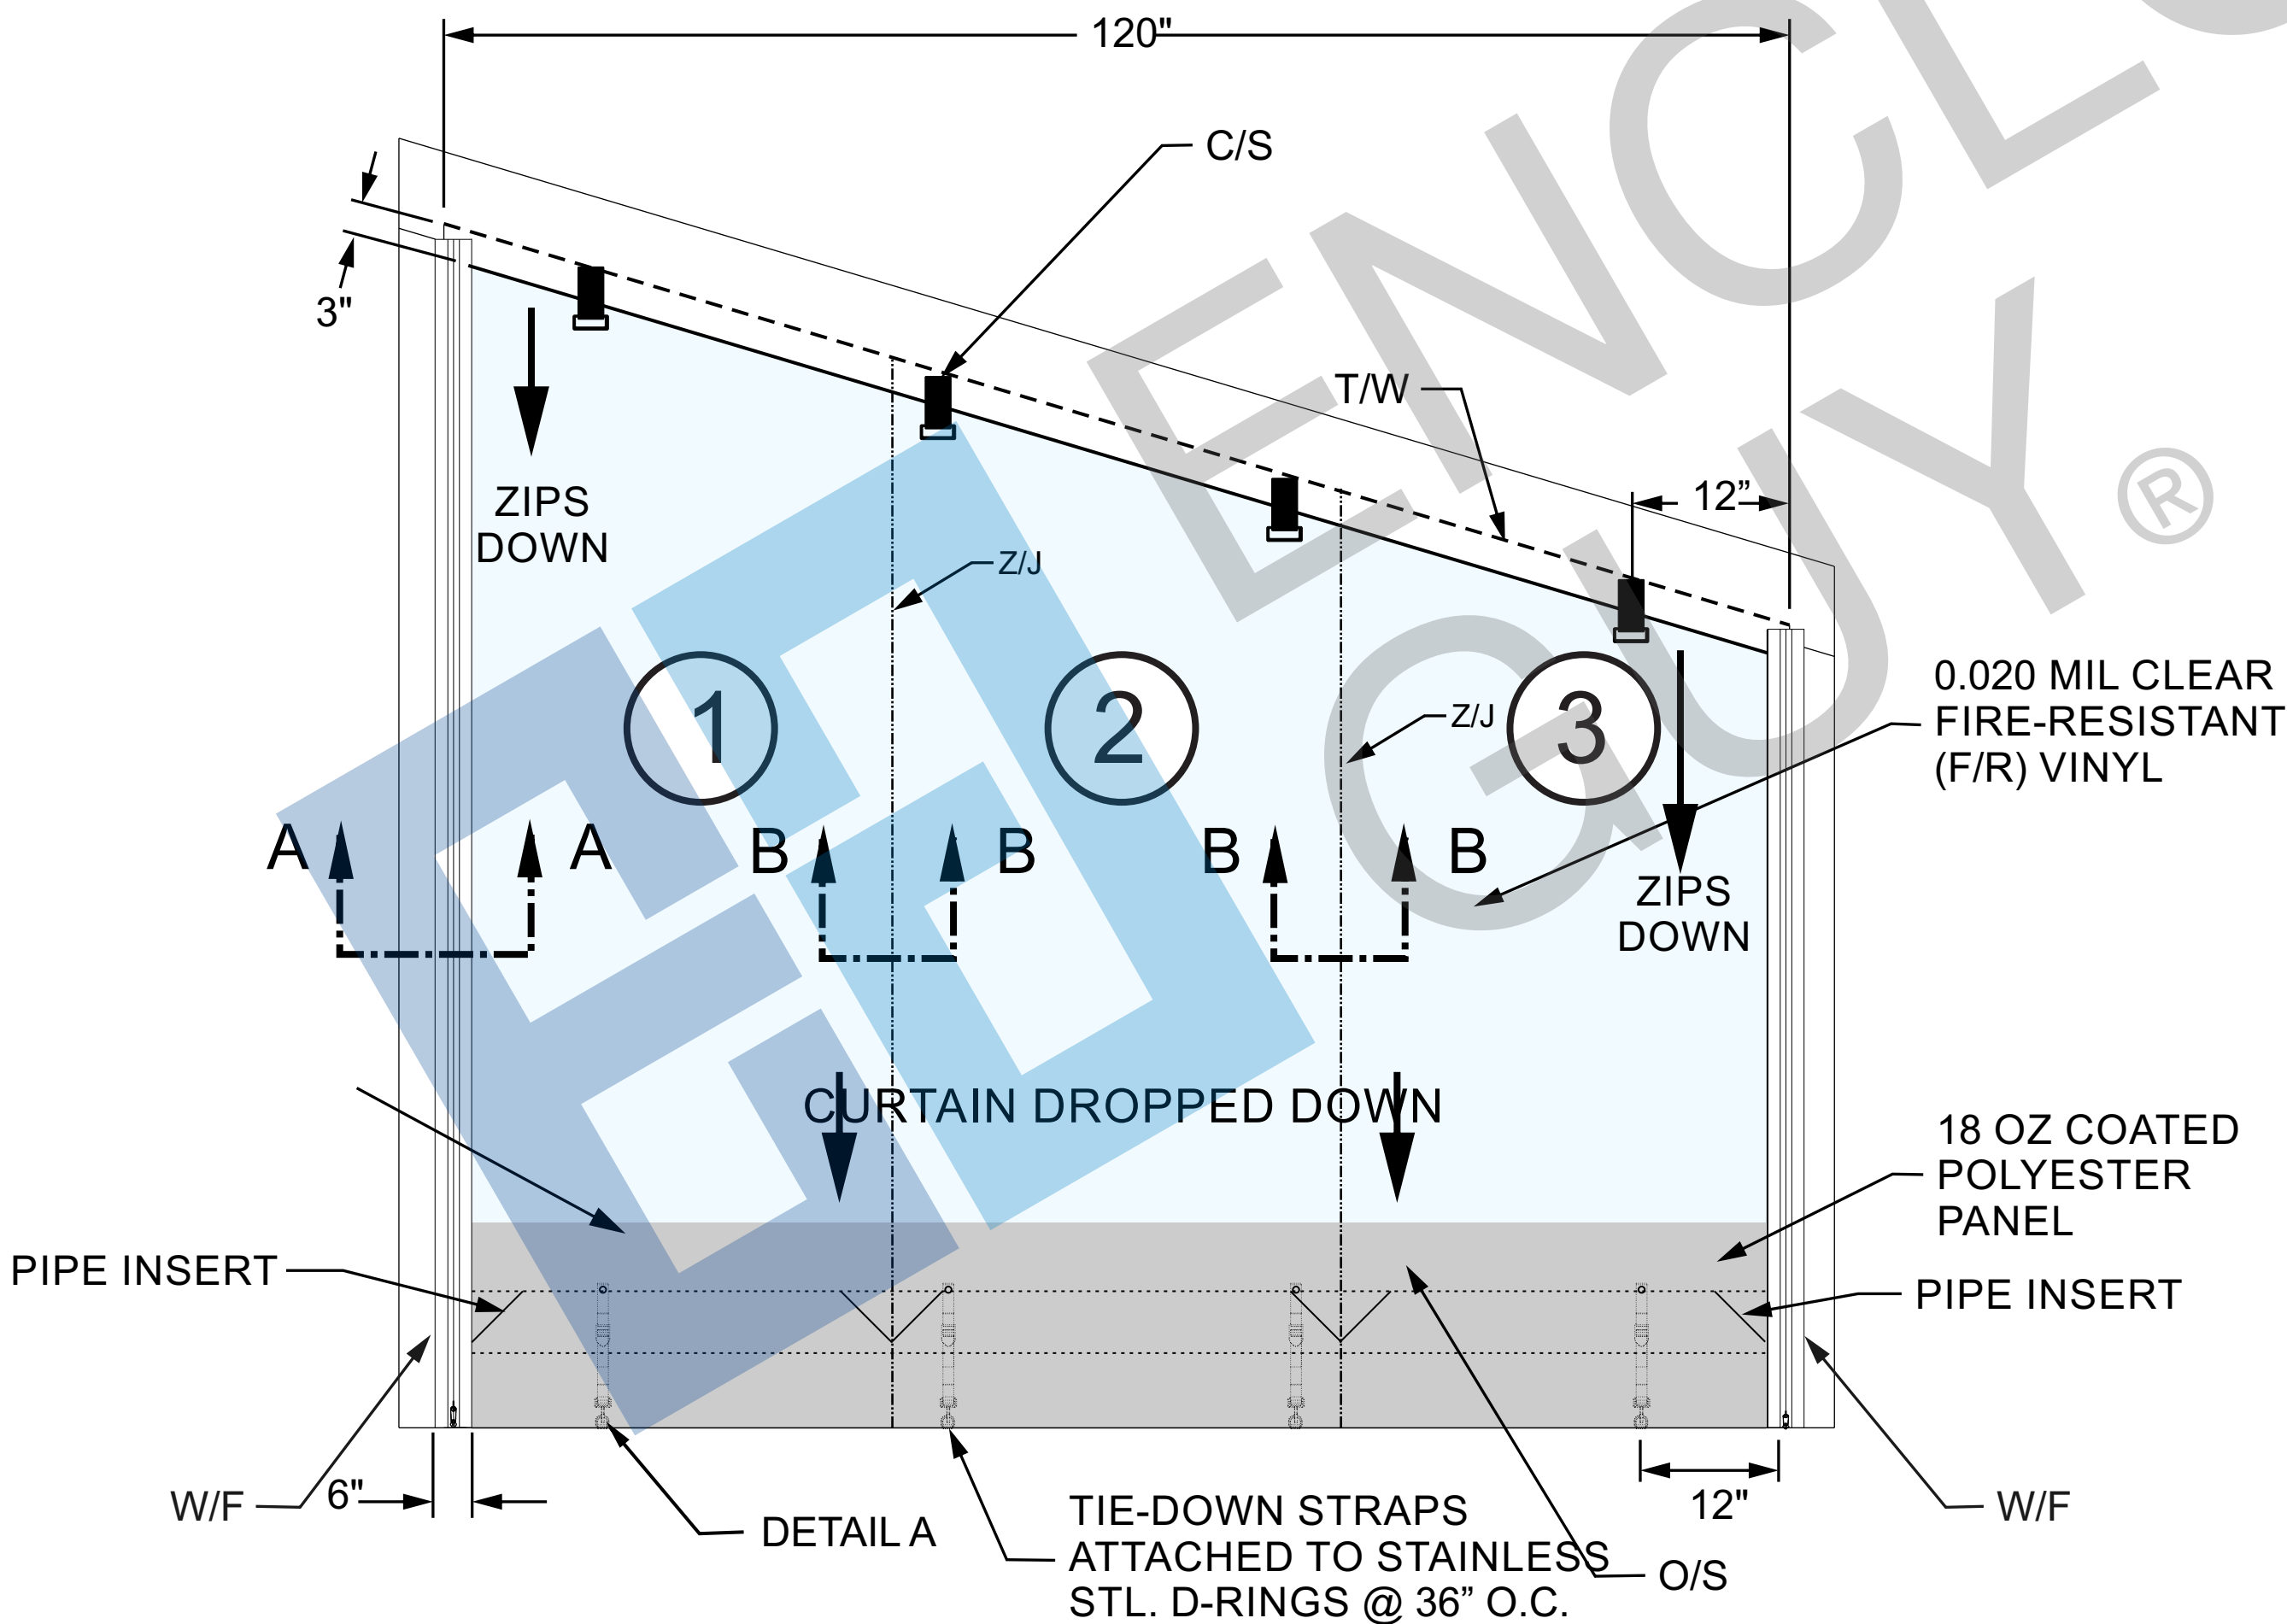

TYPICAL SHED CONFIGURATION

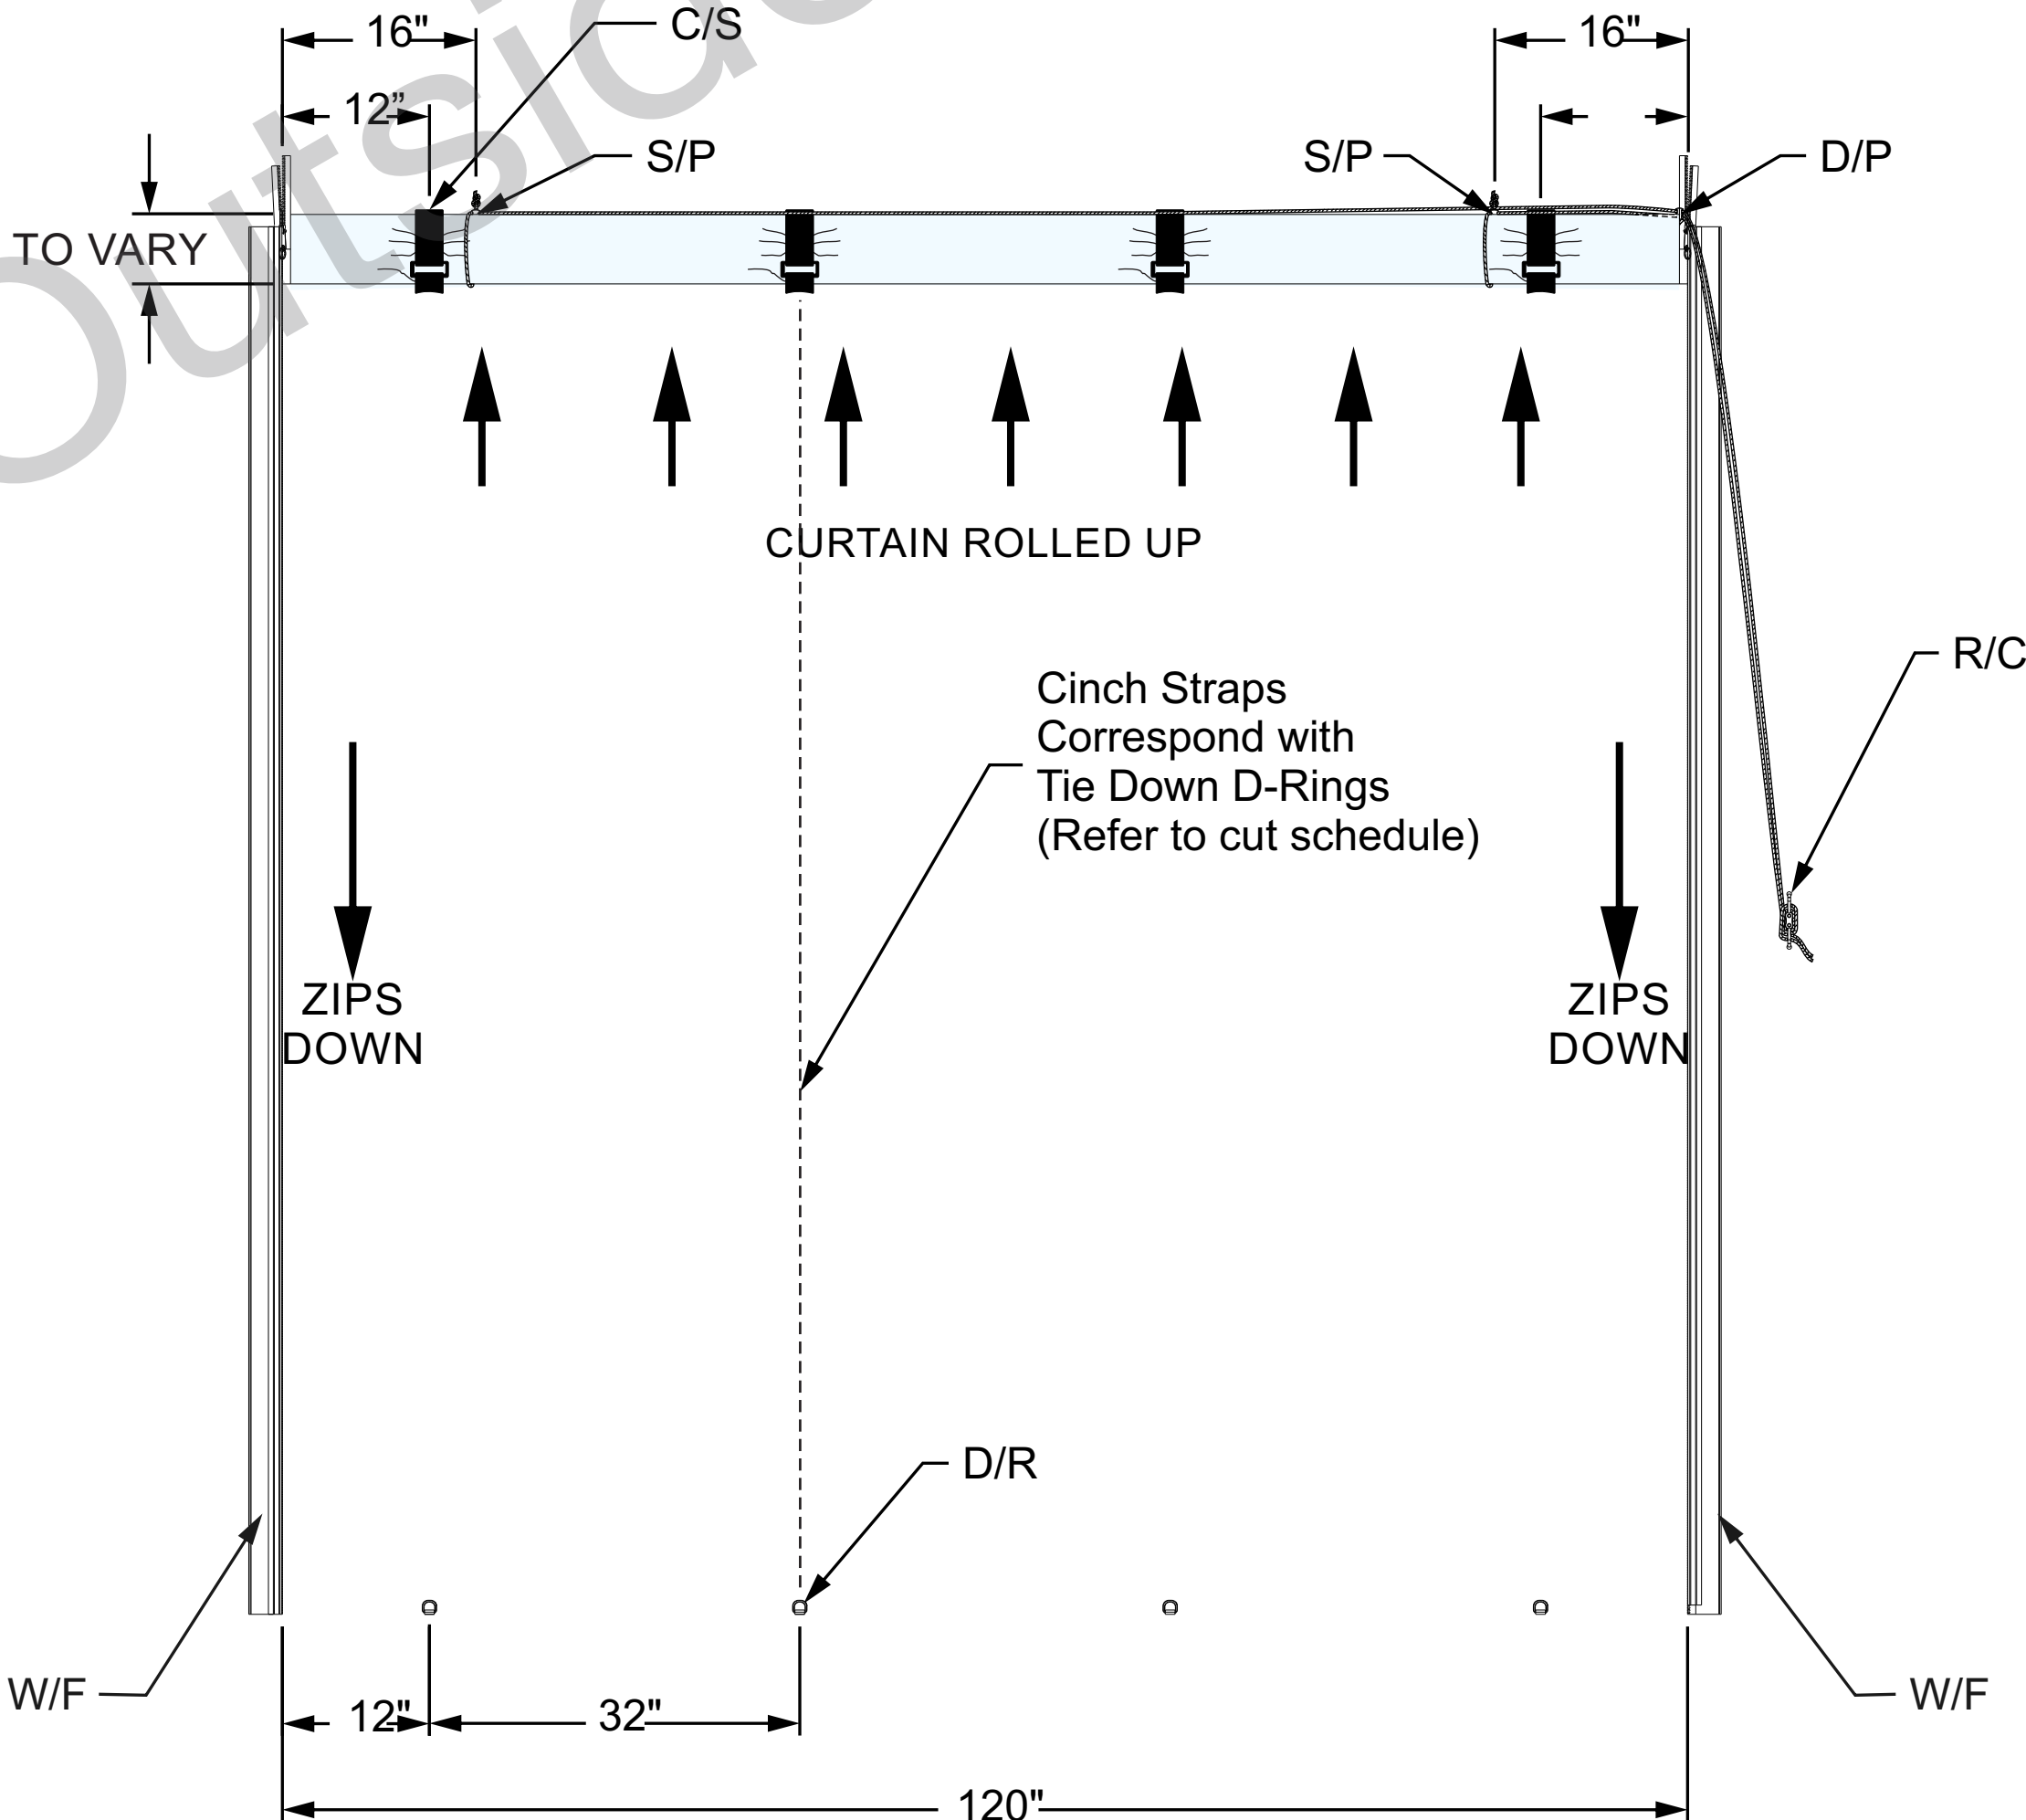

TYPICAL INTERMITTANT CURTAIN ROLLED UP

STANDARD ROLL DOWN CURTAIN DETAILS



ENCLOSURE GUY®

Outside. Anytime.

1507 N. SAINT JOSEPH ST
GONZALES, TX 78629
PH: (512) 791-4679

GENERAL NOTES

- 1. ENCLOSUREGUY TO FIELD VERIFY, DESIGN, BUILD AND INSTALL A (CUSTOM MADE TO ORDER) RETRACTABLE VINYL ENCLOSURE SYSTEM.
- 2. ENCLOSUREGUY TO PROVIDE ALL MATERIALS AND HARDWARE REQUIRED FOR THE PROPER INSTALLATION OF THE ENCLOSURE SYSTEM.
- 3. GENERAL CONTRACTOR SHALL PROVIDE SUFFICIENT BLOCKING TO SECURE TRACK AND OTHER WALL/CEILING MOUNTED ITEMS AS REQUIRED BY ENCLOSUREGUY.

REVISIONS:

NUMBER	DETAIL	DATE

DRAWING TITLE:
DROP DOWN CURTAIN DETAILS
AND CROSS SECTIONS
DRAWING NO.:
DD-0001

PROJECT:

SHEET: D-3


SCALE: NOT TO SCALE

DATE: Revised 02/09/19



DRAWN BY: SG

DISCLOSURE STATEMENT: THIS IS AN ORIGINAL DRAWING CREATED BY ENCLOSUREGUY, AND SHALL REMAIN THE PROPERTY OF THE ENCLOSUREGUY. THESE DRAWINGS MAY BE USED ONLY IN CONNECTION WITH THE PROJECT BEING PLANNED FOR YOU BY ENCLOSUREGUY. THESE DRAWINGS ARE NOT TO BE REPRODUCED, USED, COPIED, OR EXHIBITED IN ANY FASHION EXCEPT BY WRITTEN CONSENT FROM ENCLOSUREGUY. COPYRIGHTS AND INFRINGEMENTS WILL BE ENFORCED AND PROSECUTED.


CROSS SECTION "A" THRU WEATHER FLAP

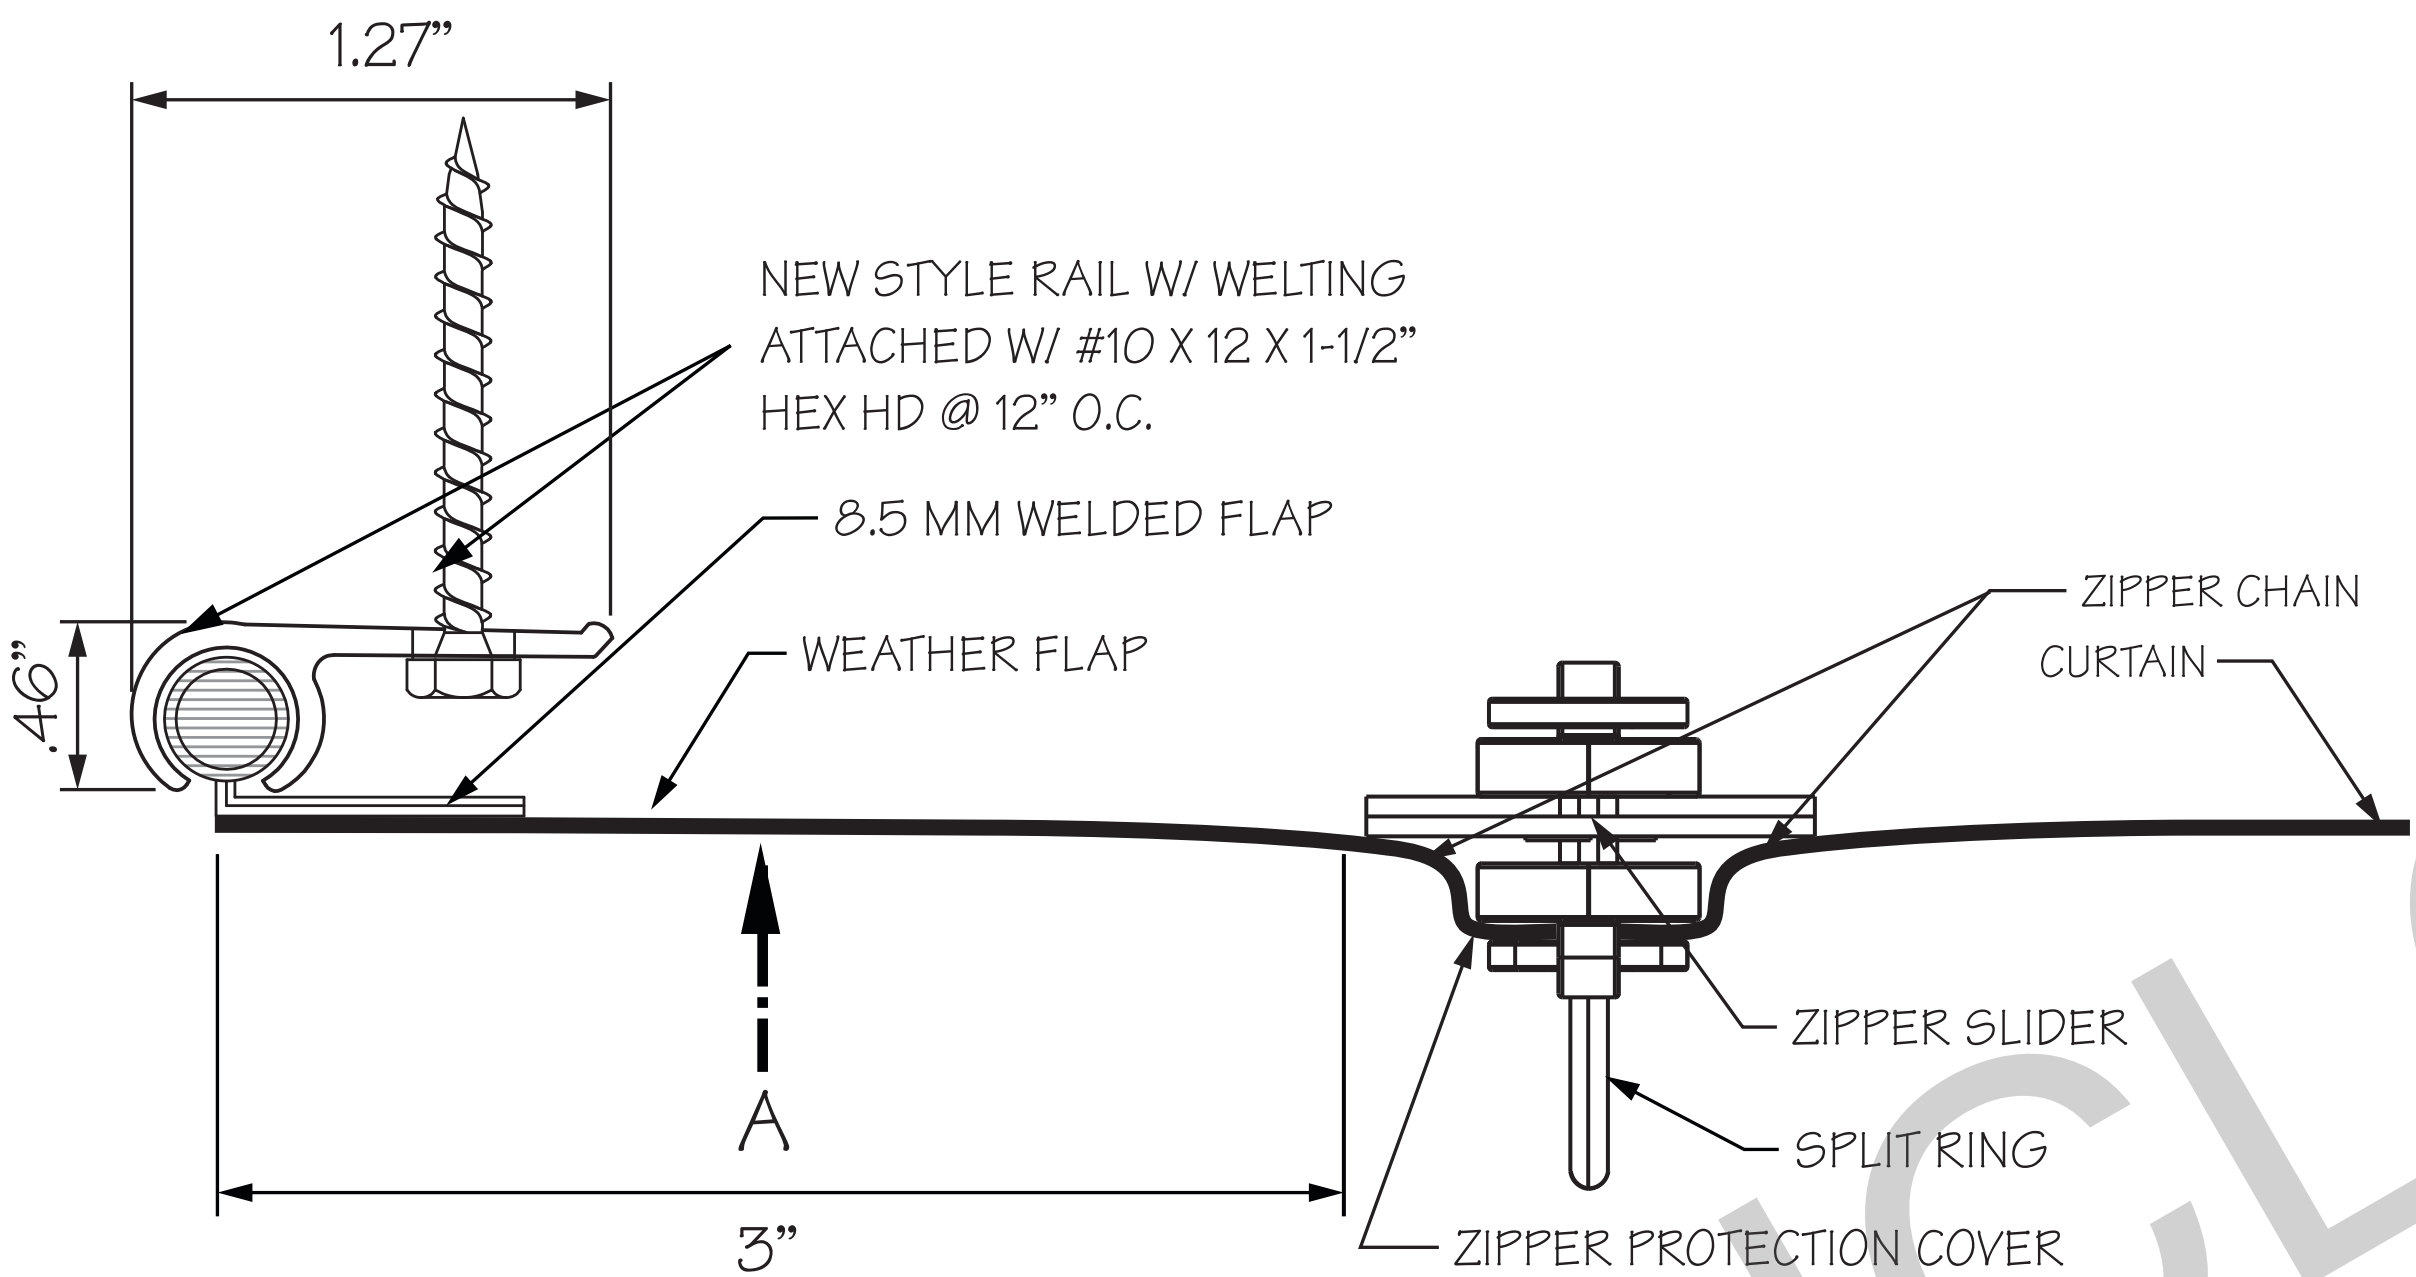


CROSS SECTION B CONTINUOUS ZIPPER CONNECTION

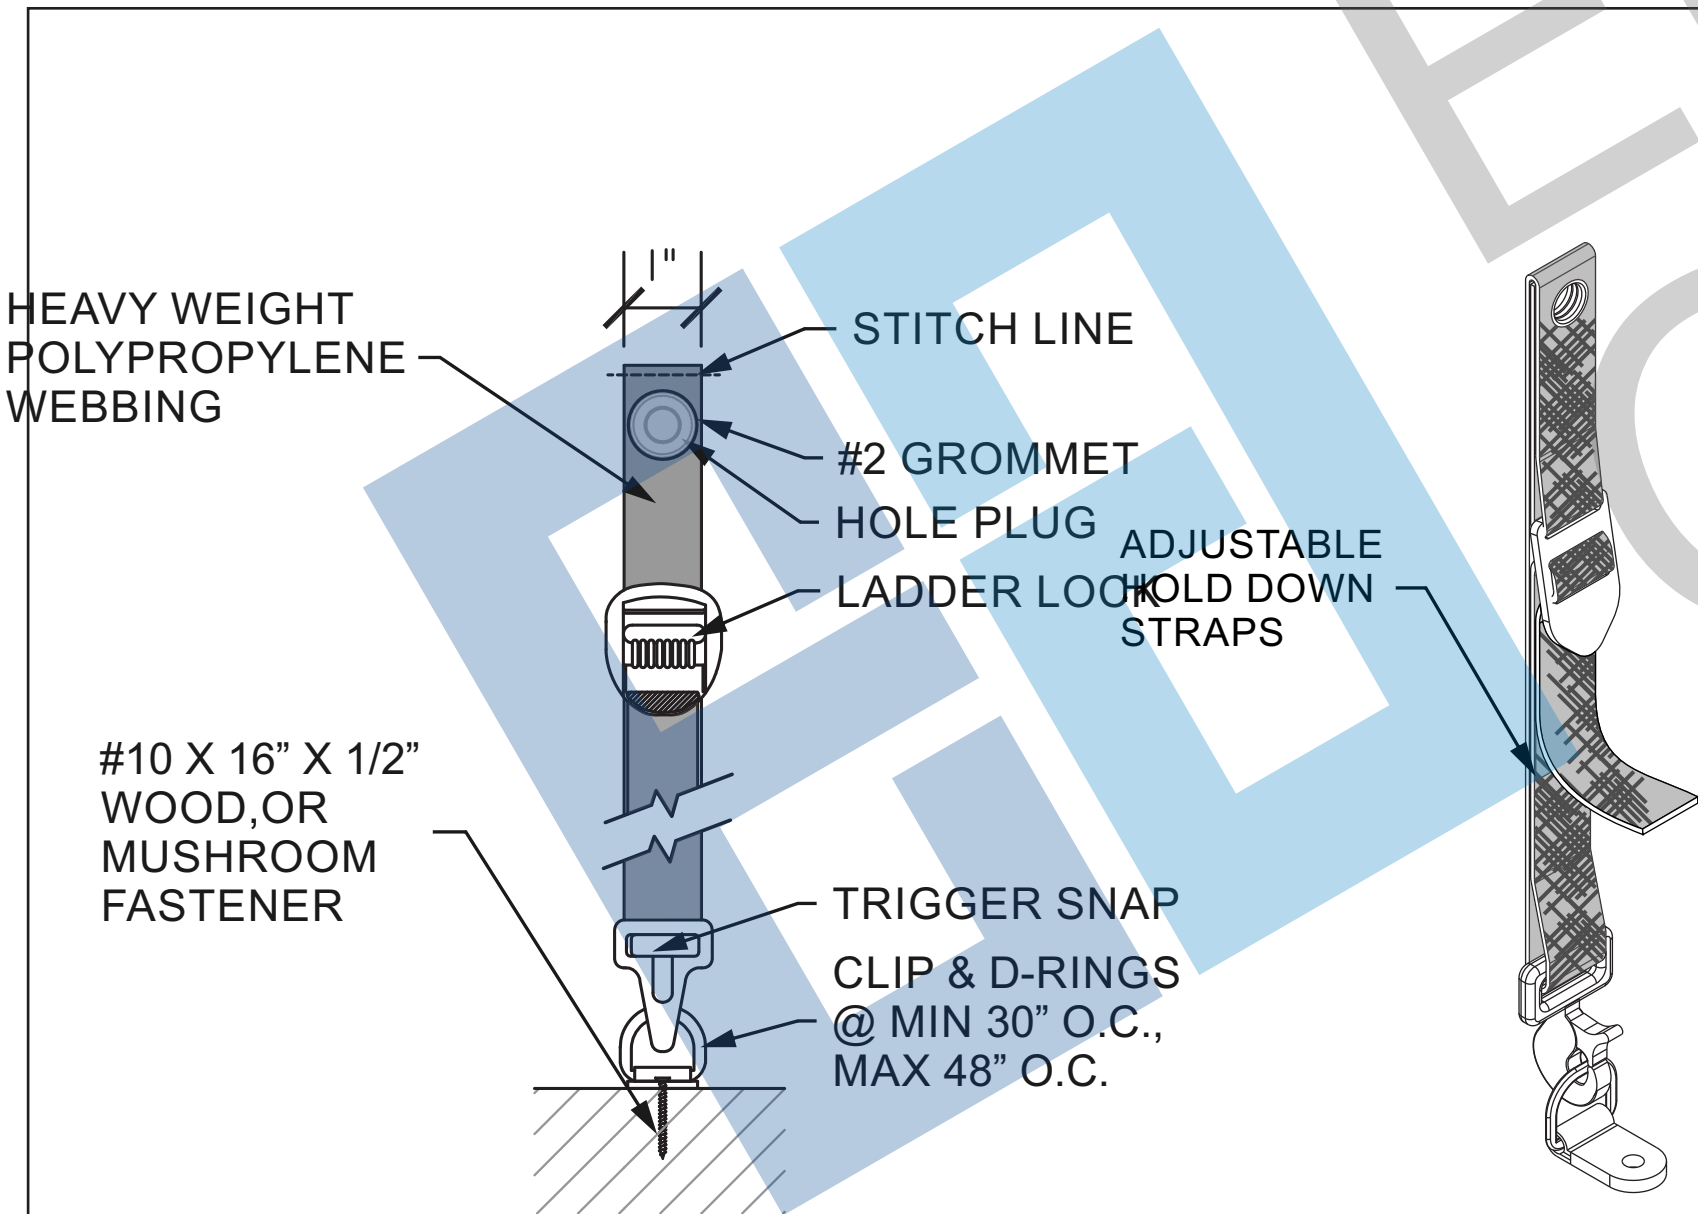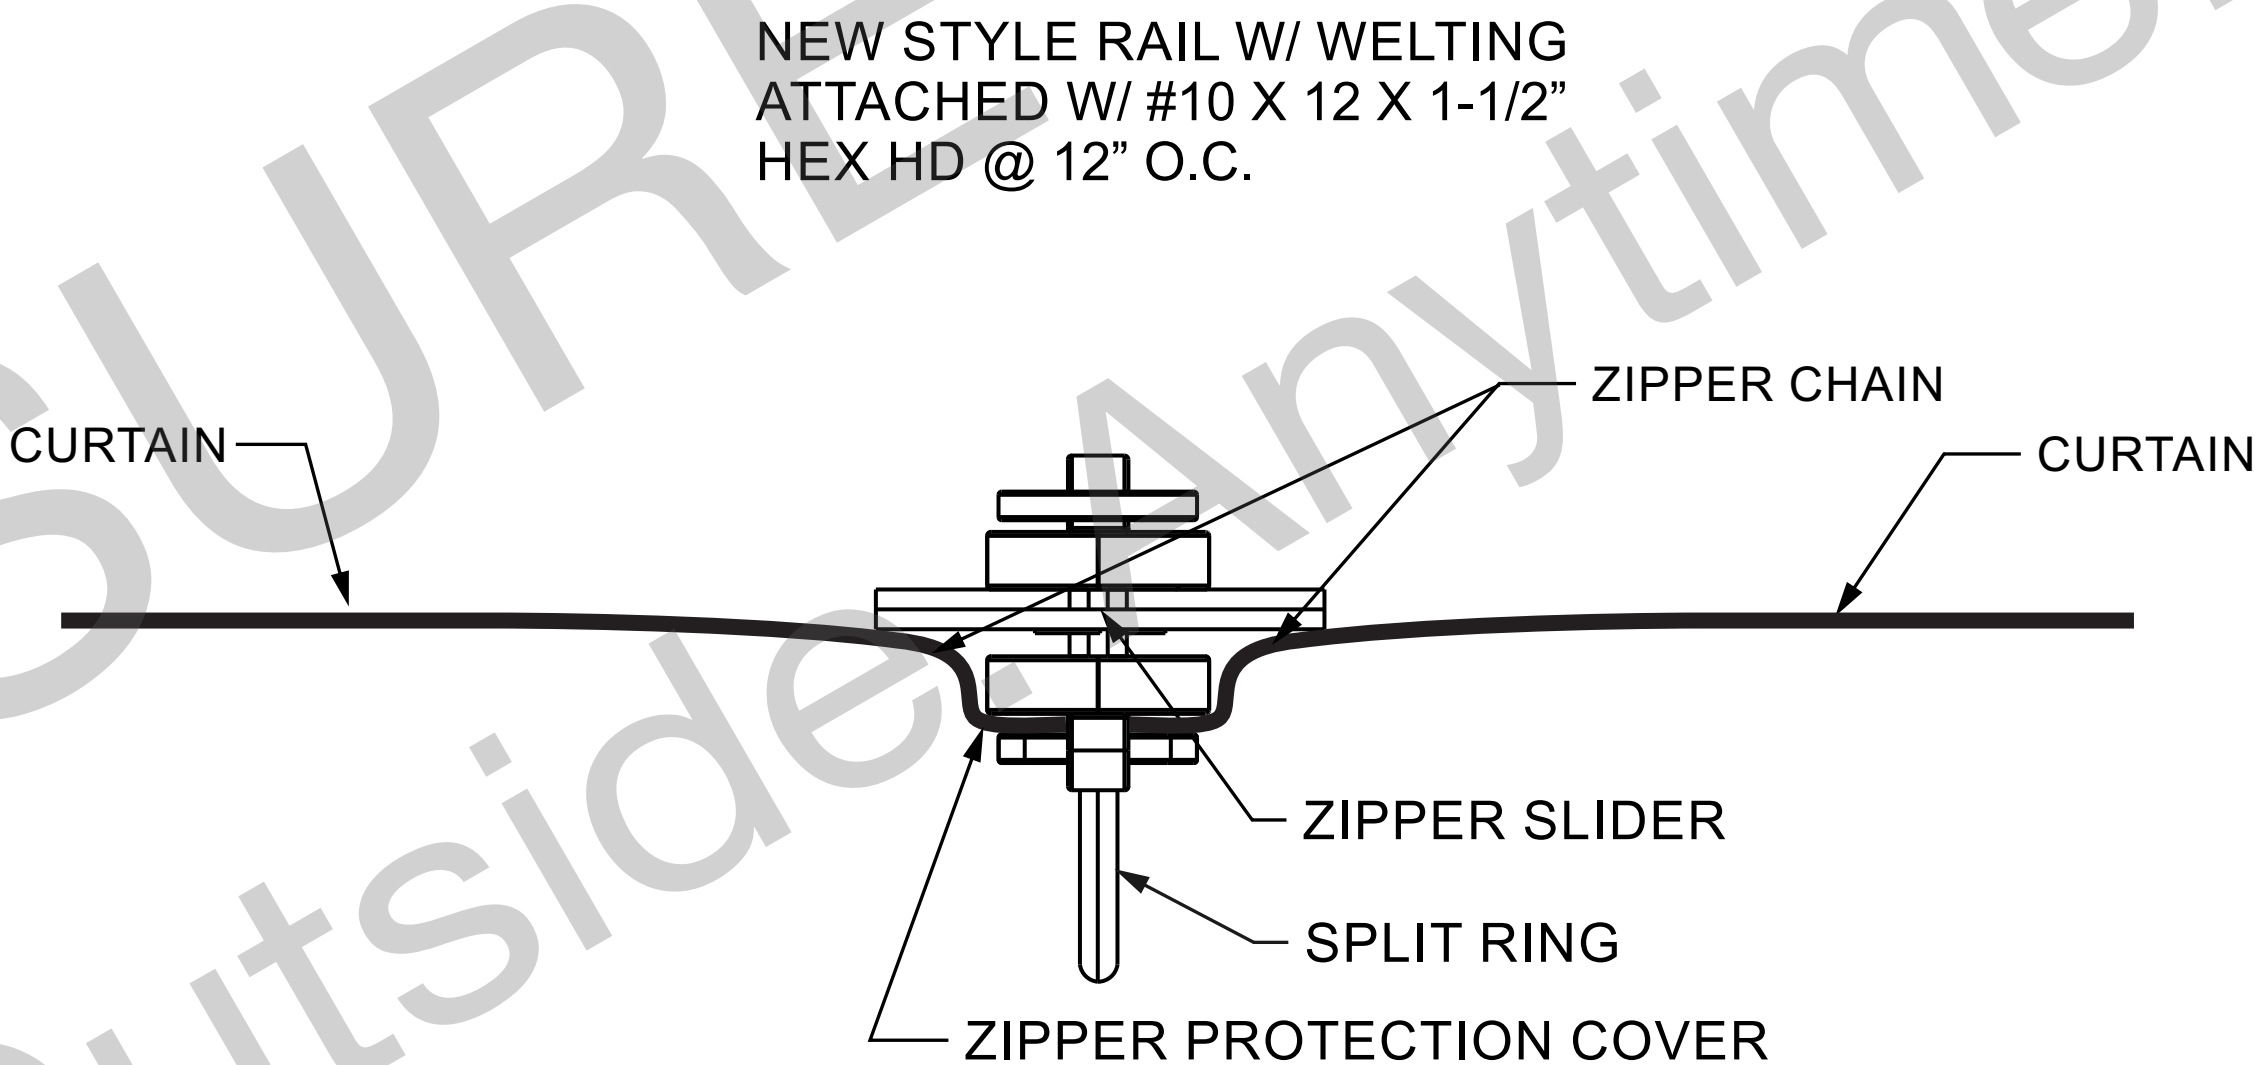

CURTAIN TIE DOWN DETAIL C

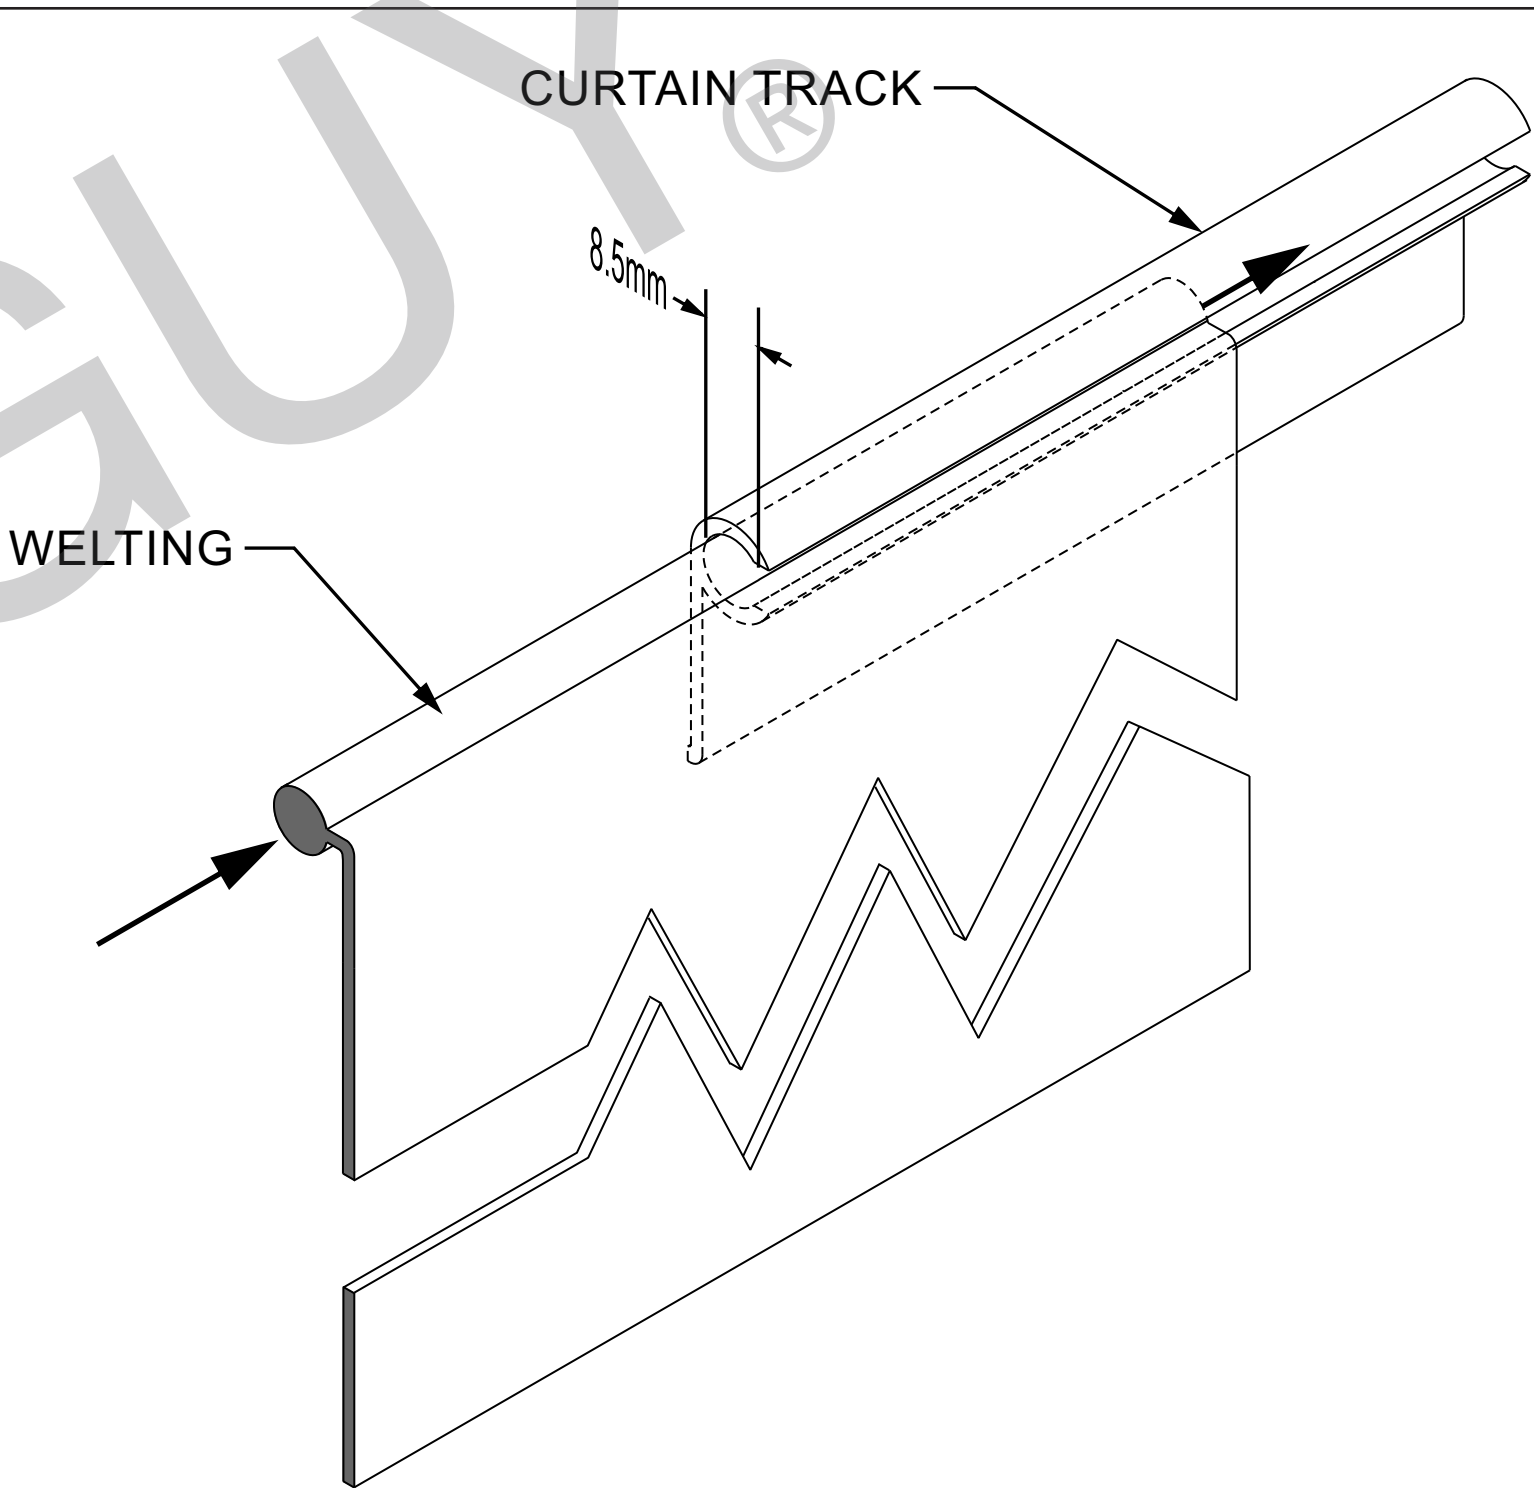


CURTAIN WELTING - WALL MOUNT DETAIL B

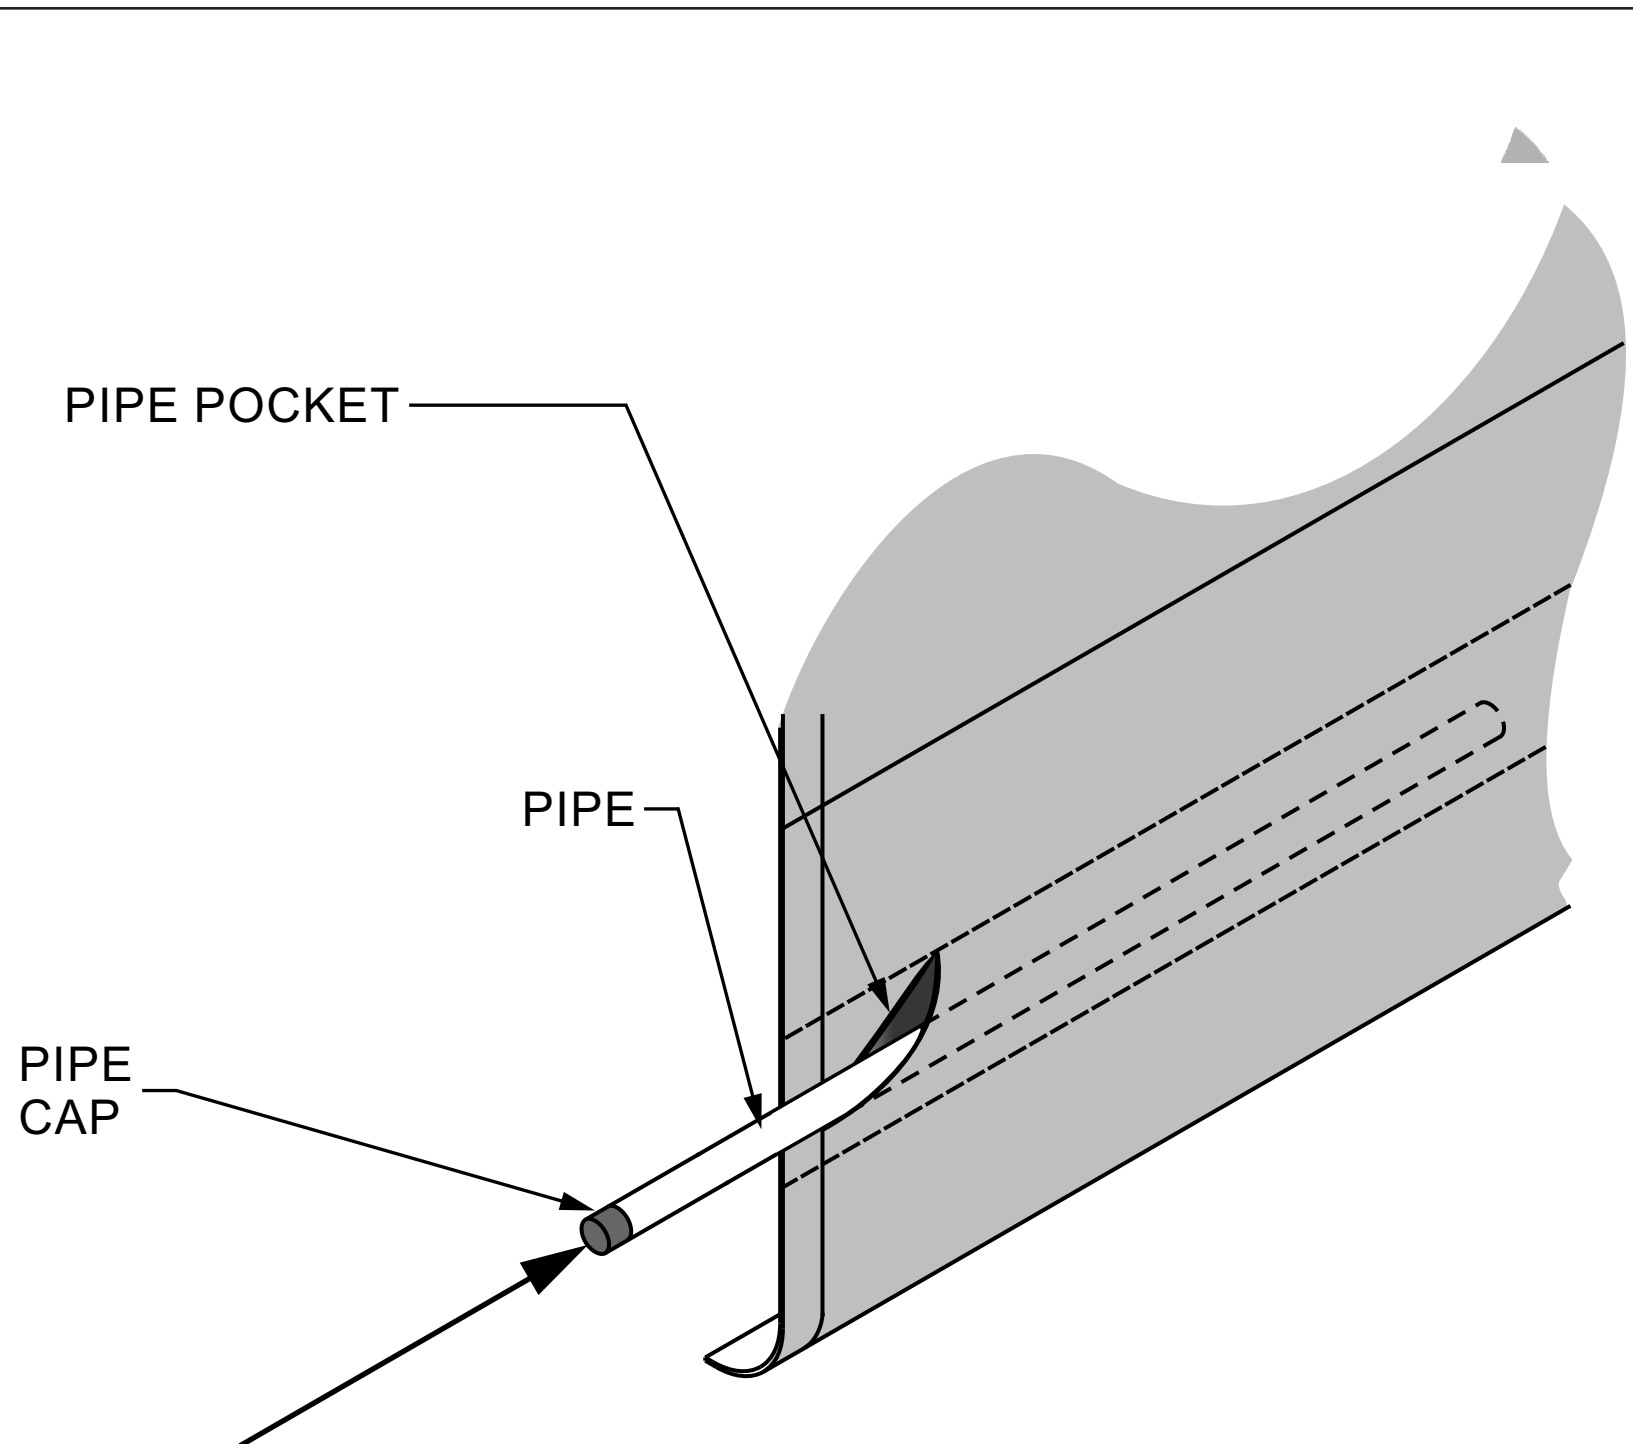


PIPE INSTALLATION TO CURTAIN


DETAIL: TIE DOWN ASSEMBLY COMPONENTS

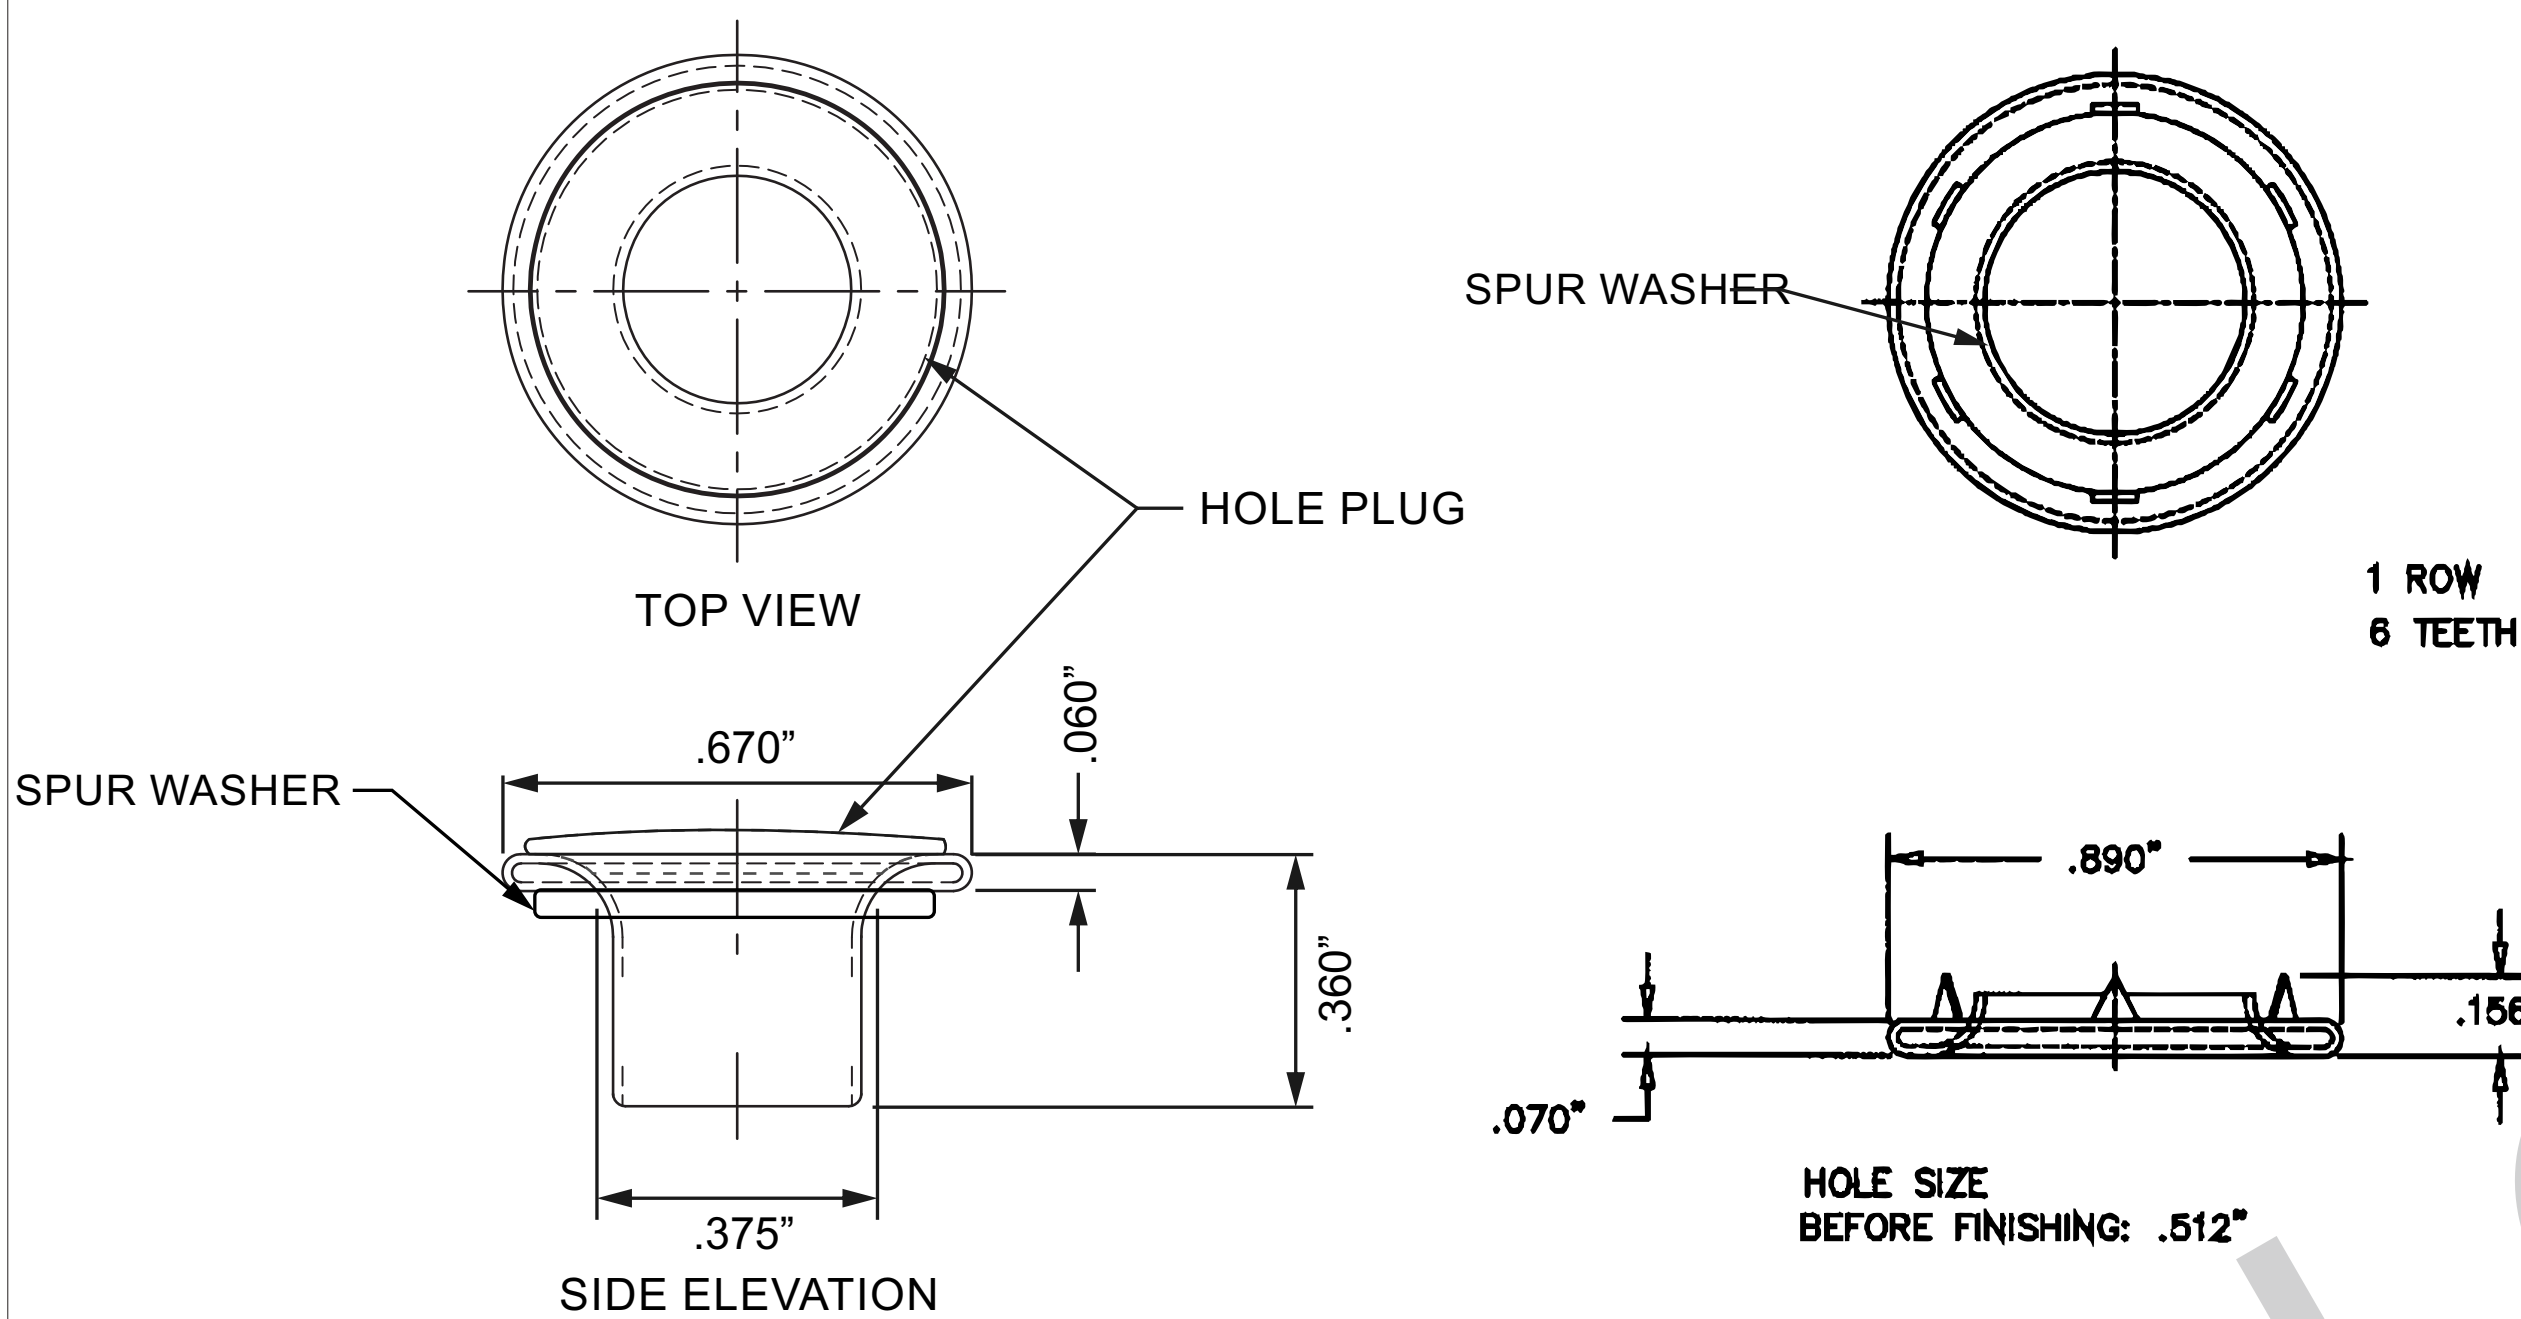


DETAIL: #2XL GROMMET - STAINLESS STEEL

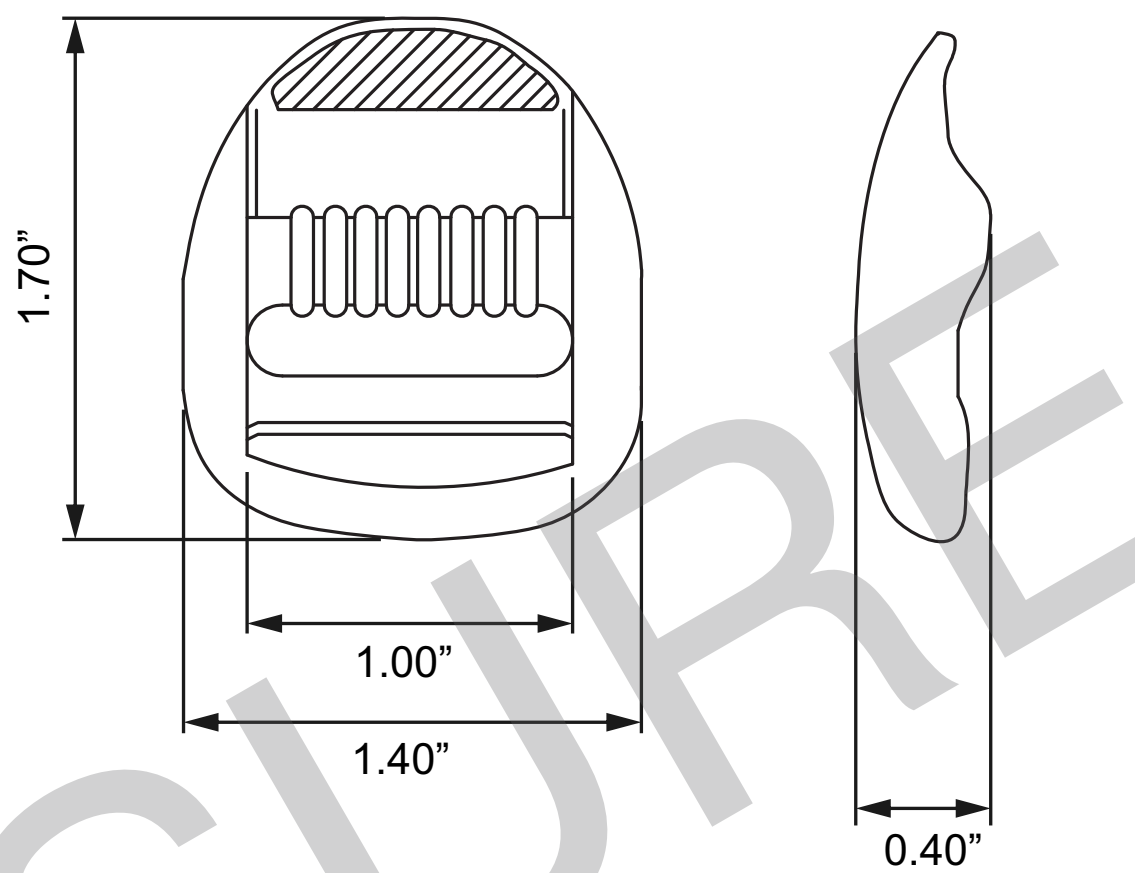


DETAIL: LADDER LOCK

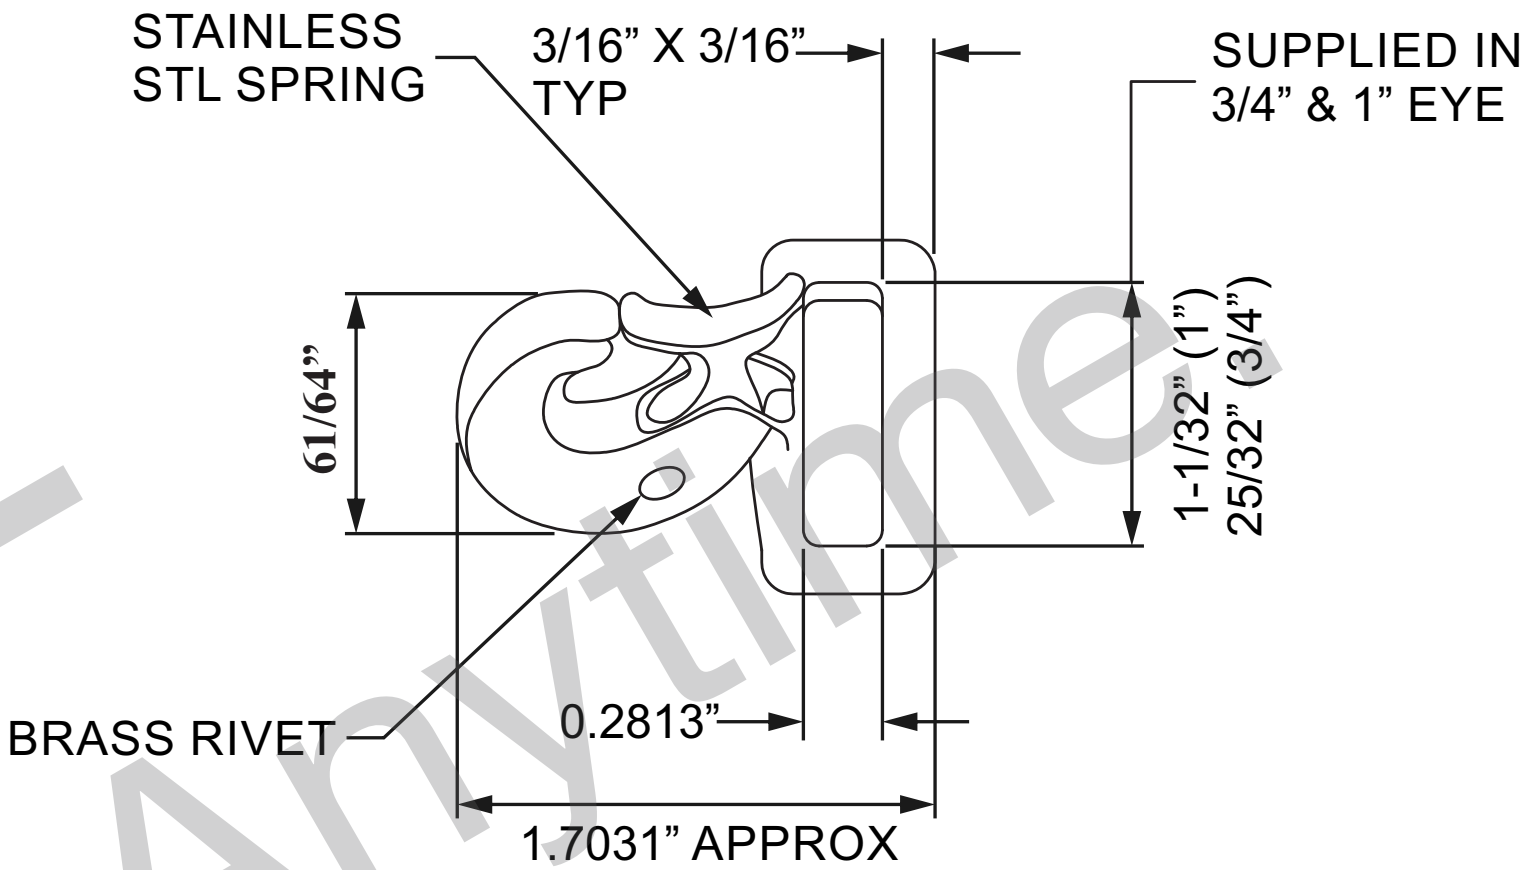


DETAIL: TRIGGER SNAP - STAINLESS STEEL

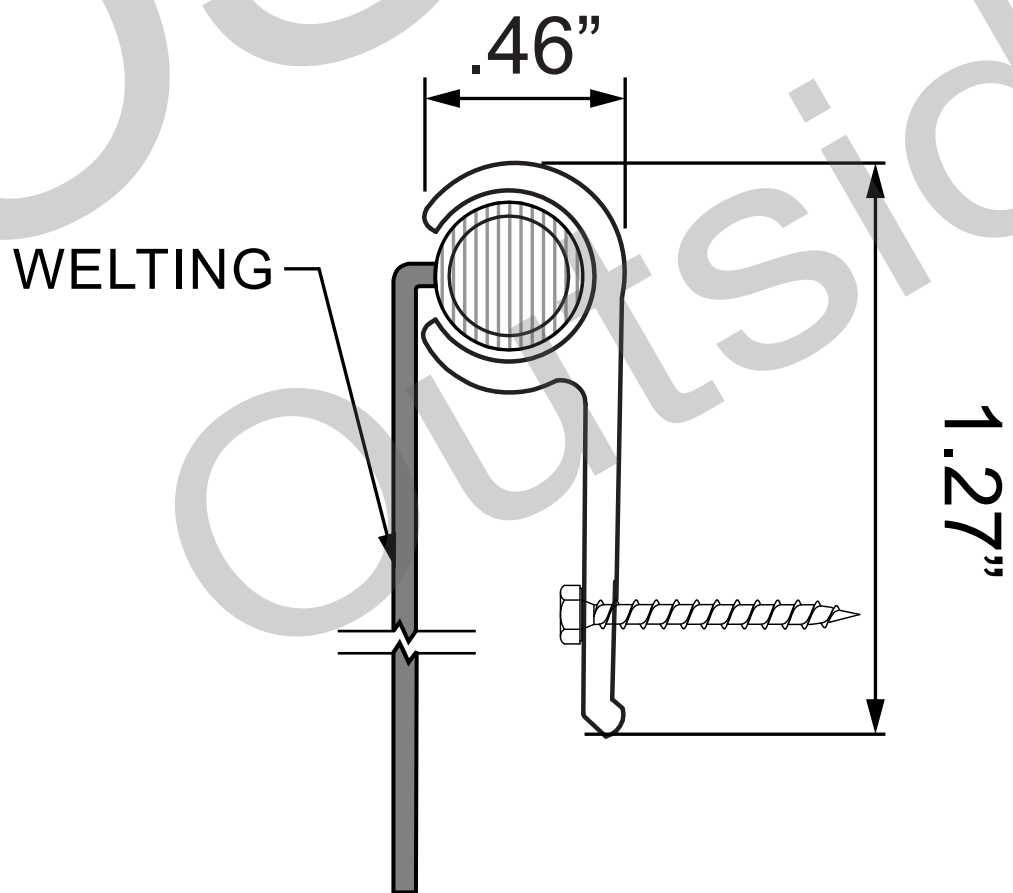

DETAIL: ALUMINUM TRACK

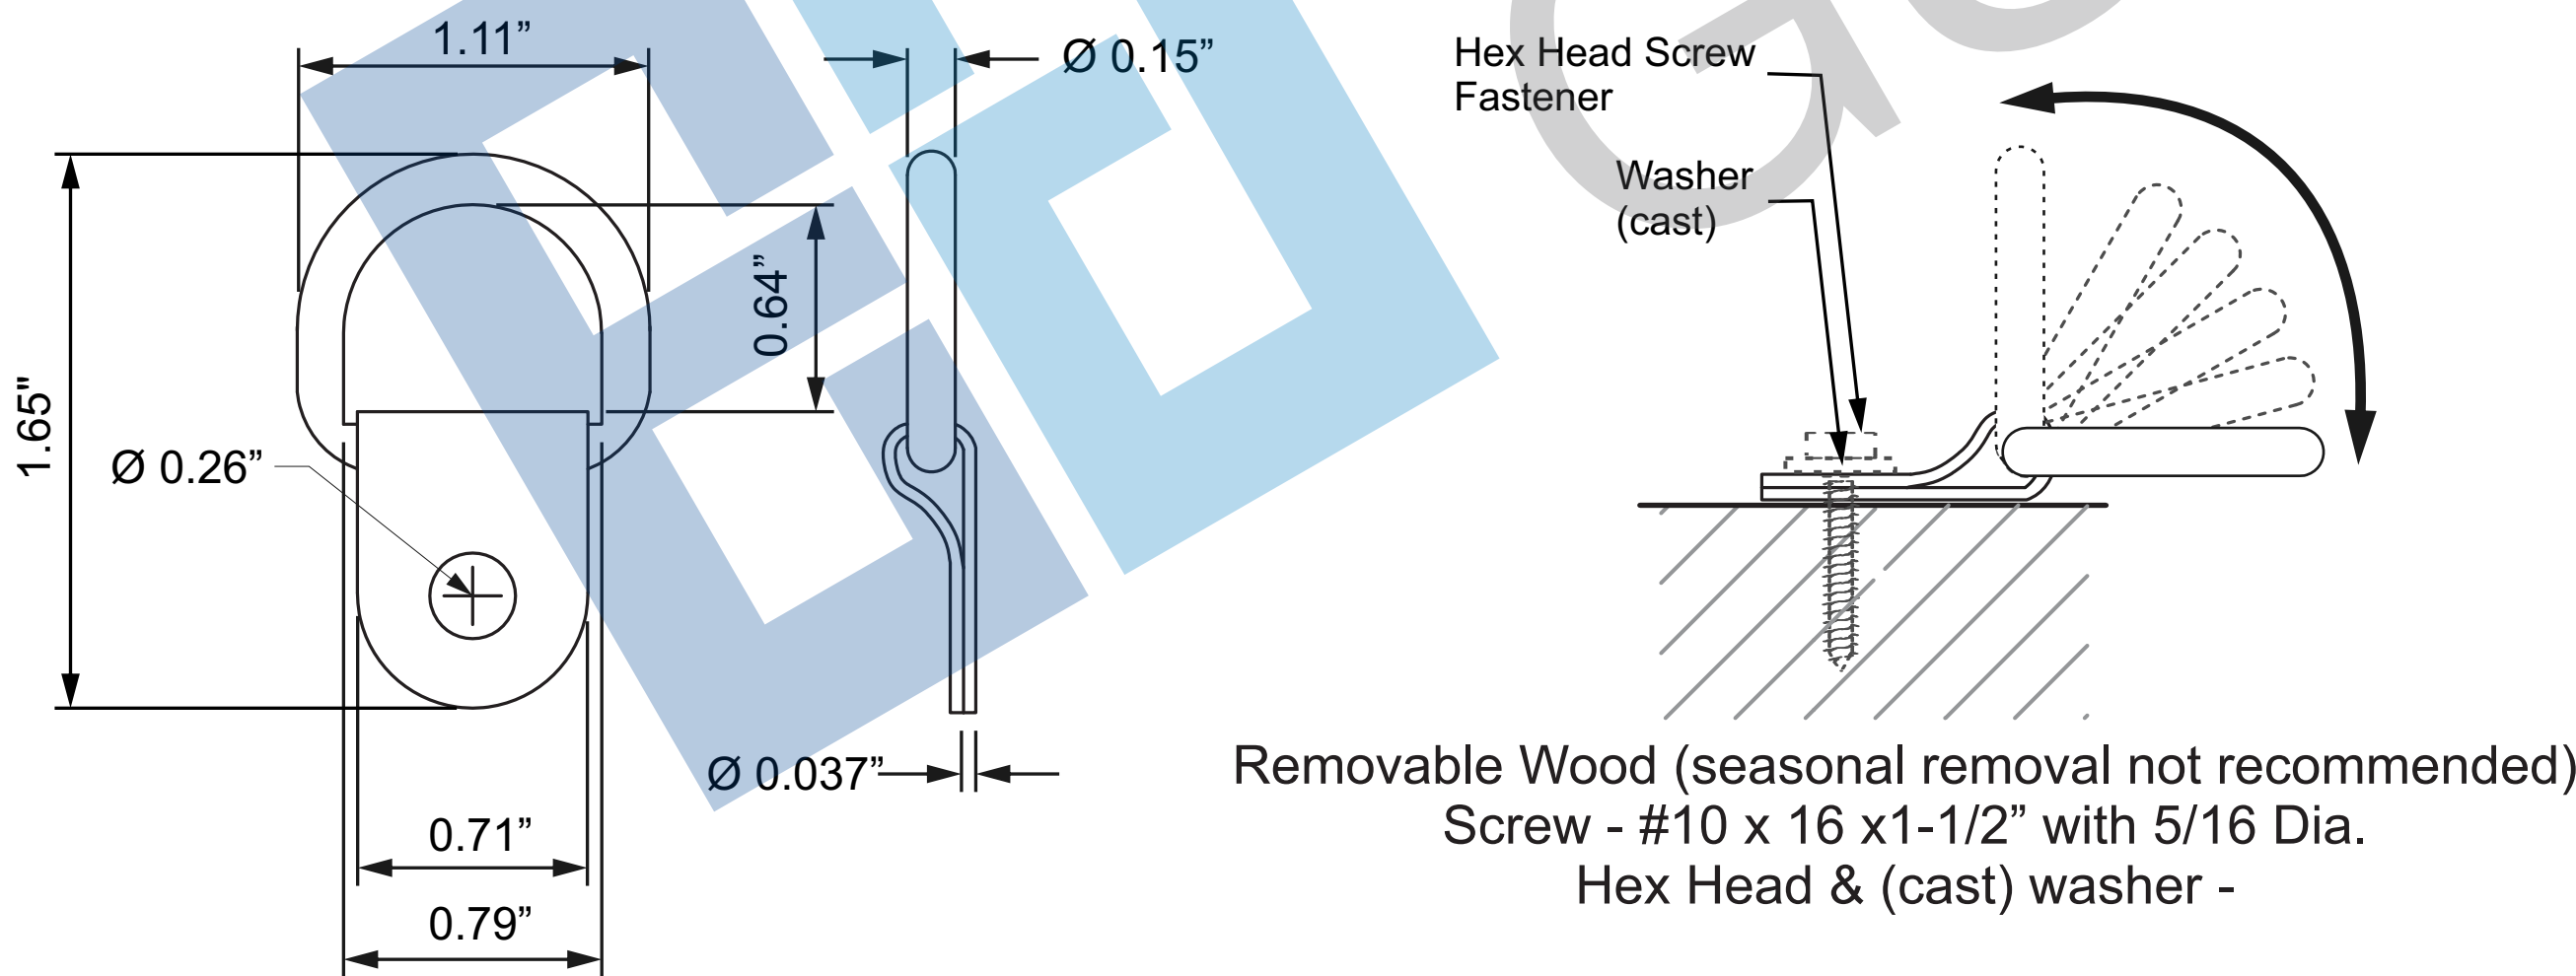

Removable Wood (seasonal removal not recommended)
Screw - #10 x 16 x 1-1/2" with 5/16 Dia.
Hex Head & (cast) washer -

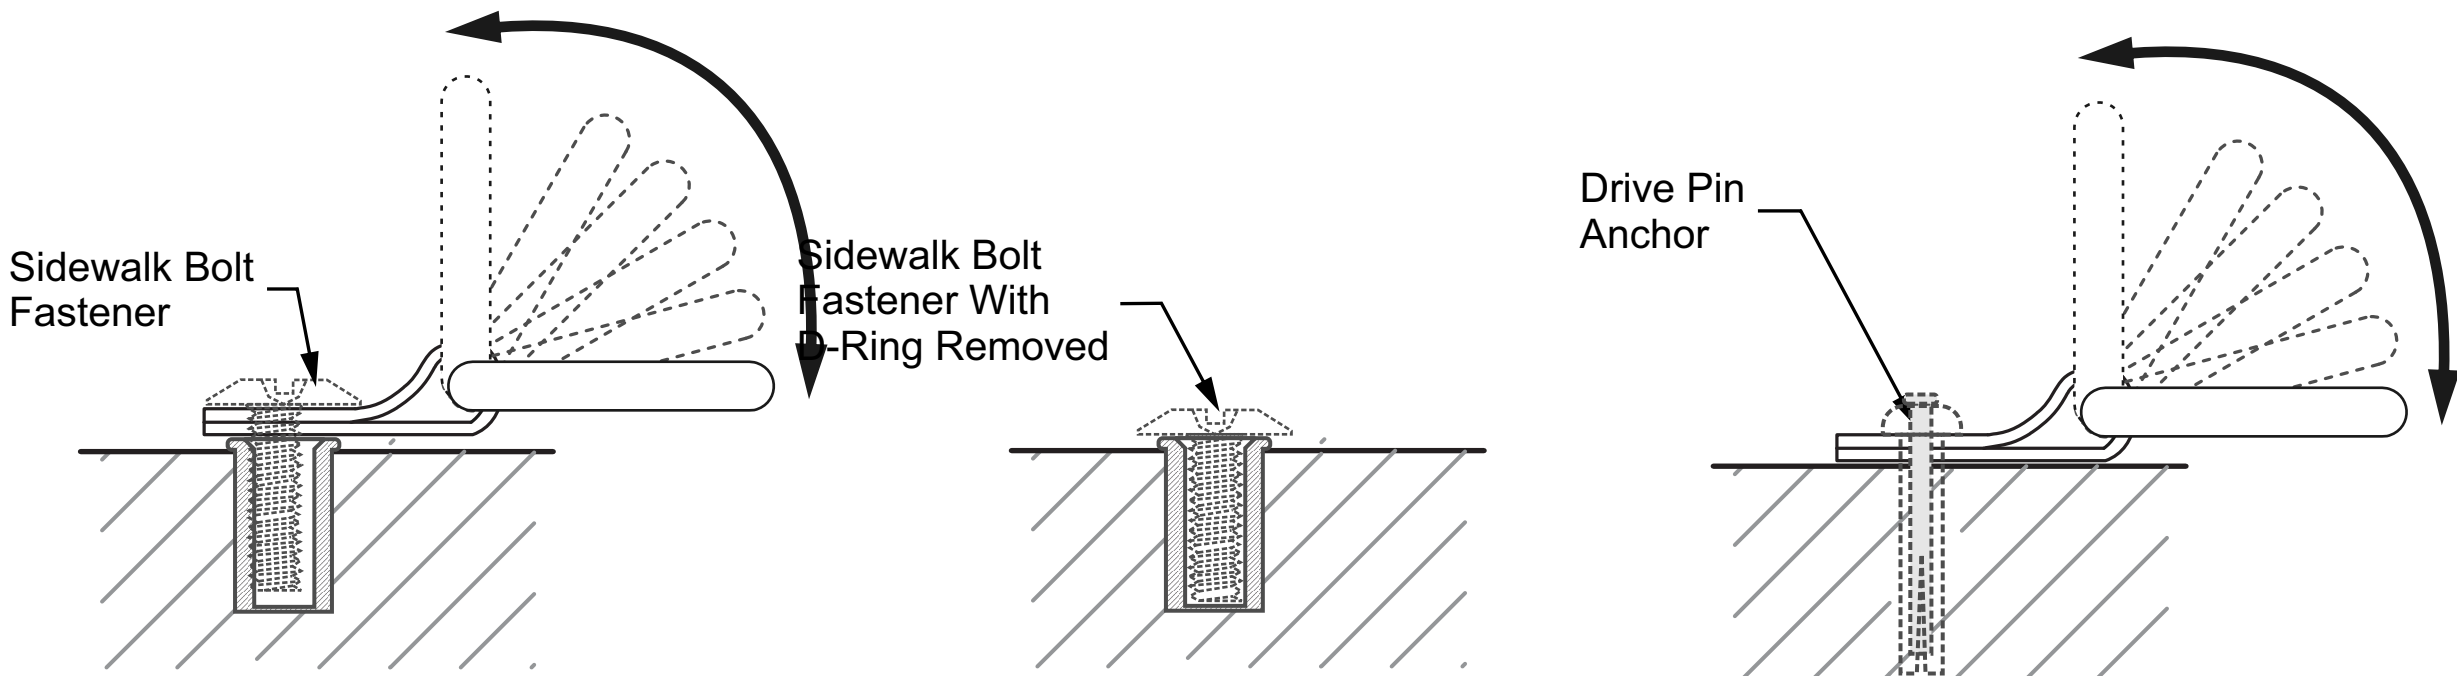

Removable Masonry (High traffic/walk-throughs only)
Drop-In Anchor - 1/4" x 1" with 1/4" x 24 x 1/2"
Anchor Hole Plug - Shown when assembly removed

Permanent Masonry (standard recommended)
Drive Pin Anchor - 1/4" x 1-1/4"

DETAIL: CLIP & D-RING - REMOVABLE OR PERMANENT
ALL NON-CORROSIVE FASTENERS: AVAILABLE IN ZINC (STANDARD) OR STAINLESS (UP-GRADE)



ENCLOSURE
GUY®

Outside. Anytime.

1507 N. SAINT JOSEPH ST
GONZALES, TX 78629
PH: (512) 791-4679

GENERAL NOTES

1. ENCLOSUREGUY TO FIELD VERIFY, DESIGN, BUILD AND INSTALL A (CUSTOM MADE TO ORDER) RETRACTABLE VINYL ENCLOSURE SYSTEM.
2. ENCLOSUREGUY TO PROVIDE ALL MATERIALS AND HARDWARE REQUIRED FOR THE PROPER INSTALLATION OF THE ENCLOSURE SYSTEM.
3. GENERAL CONTRACTOR SHALL PROVIDE SUFFICIENT BLOCKING TO SECURE TRACK AND OTHER WALL/CEILING MOUNTED ITEMS AS REQUIRED BY ENCLOSUREGUY.

REVISIONS:

NUMBER	DETAIL	DATE

DRAWING TITLE:
TIE DOWN ASSEMBLY

DRAWING NO.:
T2-0001

PROJECT:

SHEET: D-4

SCALE: NOT TO SCALE

DATE: Revised 02/09/19

DRAWN BY: SG

DISCLOSURE STATEMENT: THIS IS AN ORIGINAL DRAWING CREATED BY ENCLOSUREGUY, AND SHALL REMAIN THE PROPERTY OF THE ENCLOSUREGUY. THESE DRAWINGS MAY BE USED ONLY IN CONNECTION WITH THE PROJECT BEING PLANNED FOR YOU BY ENCLOSUREGUY. THESE DRAWINGS ARE NOT TO BE REPRODUCED, USED, COPIED, OR EXHIBITED IN ANY FASHION EXCEPT BY WRITTEN CONSENT FROM ENCLOSUREGUY. COPYRIGHTS AND INFRINGEMENTS WILL BE ENFORCED AND PROSECUTED.